THIS DEED made this 22nd day of February Two thousand and sixteen

BETWEEN

(1) **FIRST HARVEST DEVELOPMENT LIMITED** (信潤發展有限公司) whose registered office is situate at 23rd Floor, Nan Fung Tower, 88 Connaught Road C and 173 Des Voeux Road C, Central, Hong Kong (hereinafter called "the First Owner" which expression shall where the context so admits include its or their successors and assigns) of the first part;

(2)

(hereinafter called

"the Second Owner" which expression shall where the context so admits includes his/her/its or their successors in title and persons deriving title under or through him/her/it or them) of the second part; and

(3) **NEW CHARM MANAGEMENT LIMITED (新卓管理有限公司)** whose registered office is situate at 23rd Floor, Nan Fung Tower, 88 Connaught Road C and 173 Des Voeux Road C, Central, Hong Kong (hereinafter called "the Manager" which expression shall where the context so admits include any person for the time being holding office as Manager under this Deed or the Building Management Ordinance, including, where appropriate, the Owners' Corporation) of the third part.

WHEREAS:-

- A. Immediately prior to the assignment to the Second Owner, the First Owner was the registered owner of the Land which is held from the Government absolutely under and by virtue of the Conditions under which the First Owner is entitled to a lease of the Land for the residue of a term of 50 years commencing from the 11th day of May 2010 subject to payment of the rent.
- B. The First Owner has developed or is in the course of developing the Land in accordance with the Approved Plans and has constructed or is in the course of constructing thereon the Estate.
- C. For the purposes of sale and defining individual ownership, the Land and the Estate have been notionally divided into 131,508 equal undivided parts or shares, the allocation of which is set out in the First Schedule hereto.
- D. By an assignment bearing even date herewith and made between the First Owner of the first part and the Second Owner of the second part the First Owner assigns unto the Second Owner ALL THAT Flat A on the 25th Floor of Tower 2 of the Estate ("the said Property") absolutely

subject to the Conditions and this Deed.

- E. The parties hereto have agreed to enter into this Deed for the purpose of making provisions for the management, maintenance, repair, renovation, improvement, insurance and servicing of the Land and the Estate, and their equipment, services and apparatus and for the purpose of defining and regulating the respective rights, interests and obligations of the Owners in respect of the Land and the Estate.
- F. This Deed has been approved by the Director of Lands in accordance with Special Condition No.(25)(a) of the Conditions.

NOW THIS DEED WITNESSES as follows:-

SECTION I

DEFINITION AND INTERPRETATION

1.1 In this Deed the following words and expressions shall have the following meanings ascribed to them whenever the context so permits:-

"Authorised Person"

1.

Mr. Ronald Lu of Ronald Lu & Partners (Hong Kong) Limited or any other authorised person or persons as defined in Section 2(1) of the Buildings Ordinance appointed by the First Owner in his place.

"Approved Plans"

The general building plans prepared by the Authorised Person for the development of the Land and approved by the Building Authority under BD Ref. No.BD2/9102/10 as the same may be amended from time to time with the approval of the Director of Buildings.

"Bank Account"

Any interest-bearing account with a licensed bank of the Hong Kong Special Administrative Region within the meaning of Section 2 of the Banking Ordinance (Cap.155) opened and maintained in the name of the Manager as trustee for the Owners and if an Owner's Corporation is formed, in the name of the Manager as trustee for the Owner's Corporation.

"Building Management Ordinance"

The Building Management Ordinance Cap.344 of the Laws of the Hong Kong Special Administrative Region and any statutory amendments, modifications or re-amendments thereof for the time being in force.

"Capital Reserve Fund"

The fund established and maintained by the Manager pursuant to Clause 6.2.7 hereof to meet the expenditure of a capital nature or expenditure of a kind not expected to be incurred annually and such other expenses mentioned in Clause 6.2.9.

"Carpark Common Areas"

All spaces and areas in the General Car Park intended for use in common by Owners of the Parking Spaces including (but not limited to) accessory areas, circulation passages, void spaces, driveways, ramps, entrances, exits and other spaces or containing the Carpark Common Facilities, PROVIDED THAT, where appropriate, if (a) any parts of the Estate covered by paragraph (a) of the definition of "common parts" set out in section 2 of the Building Management Ordinance and/or (b) any parts specified in the Schedule 1 to the Building Management Ordinance and included under paragraph (b) of the definition of "common parts" set out in section 2 of the Building Management Ordinance, shall also be covered by the provisions hereinbefore provided, such parts shall be deemed to have been included as, and shall form part of, the Carpark Common Areas and the Carpark Common Areas are (insofar as such areas and spaces are identifiable on such plans) shown for the purpose of identification only on the plans hereto annexed and thereon coloured Brown, the accuracy of such plans has been certified by or on behalf of the Authorised Person, EXCLUDING those areas being part of the Estate Common Areas, the Residential Common Areas, the House Common Areas, the Towers Common Areas, the Duplex Common Areas and the commercial common areas (if any) to be designated in accordance with this Deed and the Units.

"Carpark Common Facilities"

Such facilities, equipment, machines, apparatus and installations in, under or above the Land and the Estate for the general benefit and service of the Parking Spaces only but no Owner of Parking Spaces has the exclusive right to use or enjoy, and shall include (but not limited to) lighting, security system, fire service installation system, air-conditioning and mechanical ventilation system (if any) and other electrical, mechanical and sanitary installations within the Carpark Common Areas and are for the common use and benefit of the Owners of Parking Spaces EXCLUDING those being part of the Estate Common Facilities, the Residential Common Facilities, the House Common Facilities, the Towers Common Facilities, the Duplex Common Facilities and the

commercial common facilities (if any) to be designated in accordance with this Deed.

"Club"

The club premises and clubhouse of the Estate which includes swimming pools, badminton court, function rooms, bowling alley, gym and all ancillary equipment, facilities and structures installed, provided or erected by the First Owner for the use and enjoyment of the residents for the time being of the Estate and their bona fide visitors pursuant to Special Condition No.(13) of the Conditions.

"Club Rules"

The rules governing the use, operation and maintenance of the Club from time to time in force as provided by this Deed.

"Commercial Accommodation"

The loading and unloading bays provided pursuant to Special Condition No.(29)(a)(ii) of the Conditions (which shall be designated as commercial common areas and facilities of the Commercial Accommodation upon execution of the Sub-Deed of Mutual Covenant) and such portions of the Estate including but not limited to walls and partitions (whether load bearing or structural or not), columns, floor slabs (and in the event the floor slab is separating the Commercial Accommodation and other part or parts of the Estate, the upper half of such floor slab), ceiling slabs (and in the event the ceiling slab is separating the Commercial Accommodation and other part or parts of the Estate, the lower half of such ceiling slab), beams and other structural supports thereof (other than the Commercial Carpark and the Residential Carpark) designated for non-industrial (excluding godown, office, hotel and petrol filling station) use in accordance with the Approved Plans and Special Condition No.(7)(b)(i) of the Conditions and shown for identification purposes only on the plans and thereon coloured Orange, the accuracy of such plans has been certified by or on behalf of the Authorised Person.

"Commercial Carpark"

The portion of the General Car Park consisting of Commercial Carparking Spaces and Commercial Motorcycle Parking Space and other areas, spaces and facilities designated for use in common by Owners of the Commercial Carparking Spaces and Commercial Motorcycle Parking Space including but not limited to the driveways and ramps.

"Commercial Carparking Space"

A Parking Space located within the Commercial Carpark and provided pursuant to Special Condition No.(28)(b)(i) of the Conditions.

"Commercial Motorcycle Parking Space"

A Parking Space designated as being for the parking of motorcycle provided pursuant to Special Condition Nos.(28)(d)(i)(II) of the Conditions.

"Commercial Unit"

A unit in the Commercial Accommodation to which Undivided Shares have been or will be allocated.

"Conditions"

Agreement and Conditions of Sale dated the 11th day of May 2010 and registered in the Land Registry as New Grant No.20905 and any variation and modification thereto, if any.

"Conveyancing and Property Ordinance" The Conveyancing and Property Ordinance Cap.219 of the Laws of the Hong Kong Special Administrative Region and any statutory amendments, modifications or re-enactments thereof for the time being in force.

"Covered Footbridge"

The one single-storeyed covered footbridge with all supports and connections (including any ramps, associated staircases and landings, escalators, lifts and such internal and external fittings and fixtures and lighting fittings which the Director of Lands may require) constructed or to be constructed in accordance with Special Condition (20)(a) of the Conditions including but not limited to any other supports and connections which the Director of Lands in his absolute discretion considers necessary for any future extension thereto as may be required or approved by the Director of Lands.

"This Deed"

This Deed of Mutual Covenant And Management Agreement.

"Duplex"

A duplex in the Duplex Accommodation to which Undivided

Shares have been or will be allocated including but not limited to internal walls and partitions (whether load bearing or structural or not) of or within the Duplex, the inner half of any walls and partitions (whether load bearing or structural or not) separating the Duplex or any part thereof from any other part(s) of the Estate, columns, floor slabs (and in the event the floor slab is separating the Duplex and other part or parts of the Estate, the upper half of such floor slab), ceiling slabs (and in the event the ceiling slab is separating the Duplex and other part or parts of the Estate, the lower half of such ceiling slab), beams and other structural supports thereof but shall exclude the external walls (whether load bearing or structural or not) of the Duplex Accommodation.

"Duplex Accommodation"

Such portion of the Estate on which 12 Duplexes are erected which is comprised of Duplex 1A, 1B, 1C, 1D, 2A, 2B, 2C, 2D, 3A, 3B, 3C and 3D of the Estate.

"Duplex Common Areas"

Such of the pump rooms, switch rooms, canopies, water meter rooms, electric meter rooms, passageways, staircases, planters, lobby, pitch roof, lift pit and lift shaft, A/C platform, architectural fins and external walls of the Duplex Accommodation, such areas and spaces containing the Duplex Common Facilities and other areas and spaces in any part or parts of the Estate which are for the common use and benefit of the Owners of the Duplex Accommodation, PROVIDED THAT, where appropriate, if (a) any parts of the Estate covered by paragraph (a) of the definition of "common parts" set out in section 2 of the Building Management Ordinance and/or (b) any parts specified in the Schedule 1 to the Building Management Ordinance and included under paragraph (b) of the definition of "common parts" set out in section 2 of the Building Management Ordinance, shall also be covered by the provisions hereinbefore provided, such parts shall be deemed to have been included as, and shall form part of, the Duplex Common Areas and for the purpose of identification only the Duplex Common Areas are shown on the plans hereto annexed (insofar as such areas and spaces are identifiable on such plans) certified as to their accuracy by or on behalf of the Authorised Person and thereon coloured Red EXCLUDING those areas being part of the Estate Common Areas, the Residential Common Areas, the Carpark Common Areas, the Towers Common Areas, the House Common Areas and the commercial common areas and such areas within the Estate in respect of which the exclusive right and privilege to hold, use, occupy and enjoy the same belongs to any particular Owner.

"Duplex Common Facilities"

All those facilities, equipment, machines, apparatus and installations in, under or above the Land and the Estate for the general benefit and service of the Duplex Accommodation only but no Owner of Duplex has the exclusive right to use or enjoy and shall include (but not limited to) lighting, security system, fire service installation system and other electrical, mechanical and sanitary installations which are for the common use and benefit of the Owners of the Duplex Accommodation EXCLUDING those being part of the Estate Common Facilities or the Residential Common Facilities or the Carpark Common Facilities or the Towers Common Facilities or the House Common Facilities or the commercial common facilities (if any) to be designated in accordance with this Deed.

"Duplex Rules"

The rules governing the Duplex Accommodation from time to time in force and made by the Manager pursuant to clause 6.2.2 hereof.

"Estate"

The whole of the development comprising the Towers, the House Accommodation, the Duplex Accommodation, the Commercial Accommodation, the External Wall Signage Spaces, the General Common Areas, the General Common Facilities and the General Car Park known or intended to be known as "The Visionary (昇管)" constructed or in the course of construction on the Land, all structures, facilities and services whatsoever installed or provided in, under, on or over the Land for the use of the Estate or any part or parts thereof including without limiting the generality of the foregoing, all machinery and equipment in or upon the Estate and all roads,

footpaths, stairways, lifts, cables, pipes, drainage and sewage for use of the Estate.

"Estate Common Areas"

Such of the lobby, telecommunication and broadcasting equipment room, transformer room, emergency generator rooms, meter room, pump room, planter, F.S. control room, guard room, lift, owner's committee room, caretakers' offices, quarters for watchmen and caretakers, areas for the installation or use of aerial broadcast distribution or telecommunication network facilities, driveways (other than those forming part of the Carpark Common Areas), passageways, emergency vehicular access, staircases, architectural fins and external walls and fences of the whole Estate (other than those of the Towers, the House Accommodation, the Duplex Accommodation and the External Wall Signage Spaces), refuse collection, parking space for refuse collection vehicle, the 24-hour Pedestrian Walkway and other areas and spaces containing the Estate Common Facilities and other areas and spaces in any part or parts of the Estate which are designated as being for the common use and benefit of the Owners of the Estate, PROVIDED THAT, where appropriate, if (a) any parts of the Estate covered by paragraph (a) of the definition of "common parts" set out in section 2 of the Building Management Ordinance and/or (b) any parts specified in the Schedule 1 to the Building Management Ordinance and included under paragraph (b) of the definition of "common parts" set out in section 2 of the Building Management Ordinance, shall also be covered by the provisions hereinbefore provided, such parts shall be deemed to have been included as, and shall form part of, the Estate Common Areas and the Estate Common Areas are shown for the purpose of identification only on the plans (insofar as such areas and spaces are identifiable on such plans) annexed hereto, the accuracy of such Plans has been certified by or on behalf of the Authorised Person, and thereon coloured Green and Green Cross Hatched Black, EXCLUDING those areas designated as being part of the Residential Common Areas, the Carpark Common Areas, the House Common Areas, the Towers Common Areas, the

Duplex Common Areas and the commercial common areas (if any) to be designated in accordance with this Deed and the Units.

"Estate Common Facilities"

All equipment, facilities and systems designated as being for the use, benefit or service of the Estate Common Areas and without limiting the generality of the foregoing, include:-

- (a) Such of the sewers, drains, water courses, pipes, gutters, wires and cables and other service facilities whether ducted or otherwise which are or at any time may be in, under or over or passing through the Estate through which water, sewage, gas, electricity and any other services are supplied to the Estate or any part or parts thereof;
- (b) Fire fighting installation and equipment;
- (c) Lamp posts, traffic lights and lighting within the Estate;
- (d) Lightning conductors of the Estate;
- (e) Lift installation and equipment; and
- (f) Other facilities and systems other than those facilities designated as being part of the Residential Common Facilities or the Carpark Common Facilities or the House Common Facilities or the Towers Common Facilities or the Duplex Common Facilities or the commercial common facilities (if any) to be designated in accordance with this Deed for the use and benefit of the Estate and not for the use and benefit of any particular Owner.

"Estate Rules"

The rules governing the Estate as a whole and the Estate Common Areas and the Estate Common Facilities from time to time in force and made by the Manager pursuant to Clause 6.2.2 hereof.

"External Wall Signage Spaces"

All those areas and spaces on the external walls of the Estate which for the purpose of identification only, are shown on the elevation plans annexed hereto, the accuracy of such plans has been certified by or on behalf of the Authorised Person, and thereon coloured Orange Cross Hatched Black and marked Signage 1, Signage 2, Signage 3, Signage 4 and Signage 5 respectively, intended for the exclusive use by the Owner(s) or occupier(s) thereof for advertising and signage purposes and "an External Wall Signage Space" shall mean one of such spaces.

"Further Structures"

such bridges, tunnels, over-passes, under-passes, culverts, viaducts, flyovers, pavements, roads or other structures as the Director of Lands may require to be provided and constructed in accordance with Special Condition (2)(a)(iii)(II) of the Conditions.

"Flat"

A flat or penthouse in the Towers to which Undivided Shares have been or will be allocated including but not limited to internal walls and partitions (whether load bearing or structural or not) of or within the Flat, the inner half of any walls and partitions (whether load bearing or structural or not) separating the Flat or any part thereof from any other part(s) of the Estate, columns, floor slabs (and in the event the floor slab is separating the Flat and other part or parts of the Estate, the upper half of such floor slab), ceiling slabs (and in the event the ceiling slab is separating the Flat and other part or parts of the Estate, the lower half of such ceiling slab), beams and other structural supports thereof but shall exclude the external walls (whether load bearing or structural or not) of the Towers.

"General Car Park"

The car parking facilities in the Estate designated for the parking of motor vehicles and motor-cycles in accordance with the Approved Plans and comprising the Visitors' Carparking Spaces, the Commercial Carparking Spaces, the Residential Carparking Spaces, the Commercial Motorcycle Parking Space, the Residential Motorcycle Parking Spaces, the Carpark Common Areas and the Carpark Common Facilities.

"General Car Park Rules"

The rules governing the General Car Park from time to time in force and made by the Manager pursuant to Clause 6.2.2 hereof.

"General Common Areas"

The Estate Common Areas, the Residential Common Areas, the Carpark Common Areas, the House Common Areas, the Duplex Common Areas and the Towers Common Areas.

"General Common Facilities"

The Estate Common Facilities, the Residential Common Facilities, the Carpark Common Facilities, the House Common Facilities, the Duplex Common Facilities and the Towers Common Facilities.

"General Common Parts Undivided Shares" Those Undivided Shares allocated to the General Common Areas and General Common Facilities.

"General Fund"

The fund established and maintained by the Manager under Clause 6.2.6 hereof to pay the Management Expenses.

"Government"

The Government of the Hong Kong Special Administrative Region.

"Green Area"

That portion of future public road shown coloured green on the plan annexed to the Conditions which are required to be laid and formed in accordance with Special Condition (2)(a)(i) of the Conditions.

"Green Stippled Black Area"

That portion of future public road shown coloured green stippled black on the plan annexed to the Conditions which are required to be laid and formed in accordance with Special Condition (2)(a)(iii) of the Conditions.

"House"

Any of the 6 houses erected on the House Accommodation of the Land, including their respective walls and partitions (whether load bearing or structural or not), columns, floor slabs, ceiling slabs, beams, external walls and other structural supports thereof, gardens, roofs and flat roofs appurtenant thereto.

"House Accommodation"

"House Common Areas"

Such portion of the Estate on which 6 Houses are erected which is comprised of House 1, 2, 3, 6, 7 and 8 of the Estate.

Such of the pump room, tank room, such areas and spaces containing the House Common Facilities and other areas and spaces in any part or parts of the Estate which are for the common use and benefit of the Owners of the House Accommodation, PROVIDED THAT, where appropriate, if (a) any parts of the Estate covered by paragraph (a) of the definition of "common parts" set out in section 2 of the Building Management Ordinance and/or (b) any parts specified in the Schedule 1 to the Building Management Ordinance and included under paragraph (b) of the definition of "common parts" set out in section 2 of the Building Management Ordinance, shall also be covered by the provisions hereinbefore provided, such parts shall be deemed to have been included as, and shall form part of, the House Common Areas and for the purpose of identification only the House Common Areas are shown on the plans hereto annexed (insofar as such areas and spaces are identifiable on such plans) certified as to their accuracy by or on behalf of the Authorised thereon coloured Violet Person and EXCLUDING those areas being part of the Estate Common Areas, the Residential Common Areas, the Carpark Common Areas, the Towers Common Areas, the Duplex Common Areas and the commercial common areas and such areas within the Estate in respect of which the exclusive right and privilege to hold, use, occupy and enjoy the same belongs to any particular Owner.

"House Common Facilities"

All those facilities, equipment, machines, apparatus and installations in, under or above the Land and the Estate for the general benefit and service of the House Accommodation only but no Owner of House has the exclusive right to use or enjoy and shall include (but not limited to) lighting, security system, fire service installation system and other electrical, mechanical and sanitary installations which are for the common use and benefit of the Owners of the House Accommodation EXCLUDING those being part of the Estate

Common Facilities or the Residential Common Facilities or the Carpark Common Facilities or the Towers Common Facilities or the Duplex Common Facilities or the commercial common facilities (if any) to be designated in accordance with this Deed.

"House Rules"

The rules governing the House Accommodation from time to time in force and made by the Manager pursuant to clause 6.2.2 hereof.

"Land"

All That piece or parcel of land registered in the Land Registry as TUNG CHUNG TOWN LOT NO.37.

"Maintain" or "maintain"

Includes but is not limited to inspecting, testing, repairing, upholding, supporting, rebuilding, overhauling, paving, purging, scouring, cleansing, emptying, amending, keeping, replacing, redesigning, refurbishing, renovating, improving, decorating and painting or such of the foregoing as may be applicable in the circumstances and in the interest of good estate management and "maintenance" shall be construed accordingly.

"Maintenance Manual"

The slope maintenance manual (if any) in respect of the Slopes and Retaining Walls.

"Maintenance Manual for the Works and Installation"

means the maintenance manual for the Works and Installations as mentioned in Clause 9.1.12 of Section IX as may from time to time be amended or revised in accordance with the provisions of this Deed.

"Management" or "management"

All duties and obligations to be performed and observed by the Manager pursuant to this Deed.

"Management Expenses"

The costs, charges and expenses necessarily and reasonably incurred in the management and maintenance of the Land and the Estate as more particularly provided in Clause 6.4.1 hereof.

"Management Fee"

The monthly sum payable by an Owner under Clause 6.4.3

(a) hereof for his share of the budgeted Management Expenses.

"Management Shares"

The respective shares set out in the Second Schedule hereto based on which the contribution of each Owner towards the management of the Land and the Estate under this Deed including the budgetted Management Expenses and the Manager's Remuneration is calculated.

"Manager"

New Charm Management Limited until it resigns or its appointment is terminated and thereafter the manager for the time being appointed at the meeting of the Owners or the Owners' Committee in accordance with the provisions hereof.

"Manager's Remuneration"

The remuneration of the Manager as provided in Clause 6.3.1 hereof or in any Sub-Deed of Mutual Covenant or Supplemental Deed of Mutual Covenant made pursuant to the provisions hereunder.

"Month"

A calendar month.

"Non-enclosed Areas"

The balcony or balconies and/or the utility platform(s) (if any) forming part of a House or a Flat in the Towers or a Duplex which are shown on the plans annexed hereto, the accuracy of such plans has been certified by or on behalf of the Authorized Person and thereon coloured Hatched Black and Stippled Black respectively.

"Occupation Permit"

An occupation permit or temporary occupation permit of the Estate or any part thereof issued by the Building Authority.

"Occupier"

An occupant or occupier of a Unit for the time being.

"Owner" or "Owners"

The person or persons in whom for the time being any Undivided Share is vested and appears from the records at the Land Registry to be the owner of such Undivided Share and every joint tenant or tenants in common of any Undivided Share, and where any Undivided Share has been assigned or

charged by way of mortgage or charge, the word "Owner" shall include both mortgagor and registered mortgagee or, as the case may be, chargor and registered chargee but in respect of the mortgagee or chargee only if such mortgagee or chargee is in possession of or has foreclosed such Undivided Share PROVIDED however that subject to the provisions of such mortgage or charge the voting rights attached to such Undivided Share by the provisions of this Deed shall be exercisable only by the mortgagor or chargor unless the mortgagee or chargee is in possession of or has foreclosed such Undivided Share in which case only the mortgagee or chargee in possession of or who has foreclosed such Undivided Share is entitled to exercise the voting rights.

A committee of the Owners of the Estate established under the provisions of this Deed.

The corporation of the Owners incorporated under the Building Management Ordinance.

A space in the General Car Park designated as being for the parking of a licensed motor vehicle or motorcycle (as the case may be) to which Undivided Shares have been or will be allocated under this Deed comprising the Visitors' Carparking Spaces, Residential Carparking Spaces, Commercial Carparking Spaces, Residential Motorcycle Parking Spaces and Commercial Motorcycle Parking Space. Such space is shown as a space for parking on the car park layout plan approved by the Building Authority and the Director of Lands and including any approved amendment(s) to such plan.

Such segregated pedestrian ways or paths (together with such stairs, ramps, lighting and escalators) as required and approved by the Director of Lands constructed or to be constructed in accordance with Special Conditions (19)(a) and (b) of the Conditions, as to:-

- (i) link up each and every building on the Land; and
- (ii) link up all the major facilities within the Land including the Commercial Accommodation, Residential

"Owners' Committee"

"Owners' Corporation"

"Parking Space"

"Pedestrian Link"

Accommodation, open space and other community facilities provided thereon.

"Public Common Areas and Facilities"

The Green Area, the Green Stippled Black Area (each of which until possession of the same is redelivered to the Government), the 24-hour Pedestrian Walkway and the Covered Footbridge and those parts of the Estate Common Areas and Estate Common Facilities which are open for public use pursuant to the terms and conditions of the Conditions or this Deed.

"Recreational Areas and Facilities"

Those recreational areas and facilities in the Estate including (but not limited to) the Club, play area, covered landscape area, landscaped garden, sitting out areas and other areas and facilities designated as being for the use of the residents of the Residential Accommodation as well as their bona fide visitors for recreational purposes and all ancillary equipment, facilities and structures serving such areas.

"Residential Accommodation"

The Towers, the Duplex Accommodation and the House Accommodation.

"Residential Carpark"

The portion of the General Car Park consisting of Residential Carparking Spaces and Residential Motorcycle Parking Spaces and other areas, spaces and facilities designated for the use in common by Owners of the Residential Carparking Spaces and Residential Motorcycle Parking Spaces including but not limited to the driveways and ramps.

"Residential Carparking Space"

A Parking Space located within the Residential Carpark provided pursuant to Special Condition No.(28)(a)(i) of the Conditions.

"Residential Common Areas"

Such of the Recreational Areas and Facilities, lift machine rooms, switch rooms, meter rooms, lift lobby, shuttle lift lobby, lift pits and lift shafts, passageways, staircases, corridors, hopper rooms, filtration plant room, pump room, T.B.E. room, landscape area, planters, canopy, flat roof, the Club, Visitors' Carparking Spaces, bicycle parking spaces,

the loading and unloading bays designated as being for the common use of the Owners of the Residential Units provided pursuant to Special Condition No.(29)(a)(i) of the Conditions, such areas and spaces containing the Residential Common Facilities and other areas and spaces in any part or parts of the Estate which are designated as being for the common use and benefit of the Owners of the Residential Accommodation, PROVIDED THAT, where appropriate, if (a) any parts of the Estate covered by paragraph (a) of the definition of "common parts" set out in section 2 of the Building Management Ordinance and/or (b) any parts specified in the Schedule 1 to the Building Management Ordinance and included under paragraph (b) of the definition of "common parts" set out in section 2 of the Building Management Ordinance, shall also be covered by the provisions hereinbefore provided, such parts shall be deemed to have been included as, and shall form part of, the Residential Common Areas and the Residential Common Areas are shown for the purpose of identification only on the plans (insofar as such areas and spaces are identifiable on such plans) annexed hereto, the accuracy of such Plans has been certified by or on behalf of the Authorised Person, and thereon coloured Yellow EXCLUDING those areas designated as being part of the Estate Common Areas, the House Common Areas, the Towers Common Areas, the Duplex Common Areas, the Carpark Common Areas and the commercial common areas (if any) to be designated in accordance with this Deed and the Units.

"Residential Common Facilities"

All those facilities, equipment, machines, apparatus and installations in, under or above the Land and the Estate designated as being for the general benefit and service of the Residential Accommodation only but to which no Owner of Flat or House or Duplex has the exclusive right to use or enjoy the same including (but not limited to) lifts, lighting, communal television antennae, water tanks, satellite dishes (if any), recreational facilities, security system, fire service installation system and such electrical, mechanical and sanitary installations which are designated as being for the

common use and benefit of the Owners of the Residential Accommodation EXCLUDING those facilities designated as being part of the Estate Common Facilities, the House Common Facilities, the Duplex Common Facilities, the Carpark Common Areas, the Towers Common Facilities and the commercial common facilities (if any) to be designated in accordance with this Deed.

"Residential Motorcycle Parking Space" A Parking Space designated as being for the parking of motorcycle provided pursuant to Special Condition No.(28)(d)(i)(I) of the Conditions.

"Residential Rules"

The rules governing the Residential Accommodation from time to time in force and made by the Manager pursuant to Clause 6.2.2 hereof.

"Residential Unit"

A House within the House Accommodation or a Flat within the Towers or a Duplex within the Duplex Accommodation in the Estate designated for residential use.

"Roof"

The roof immediately above the top floor of a Tower of the Towers.

"Rules"

The Residential Rules, the Tower Rules, the House Rules, the Duplex Rules, the Estate Rules, the General Car Park Rules and the Club Rules.

"Slopes and Retaining Walls"

Such slopes (if any), slopes treatment works, retaining walls and/or other structures and drainage within or outside the Land or the Estate the maintenance of which is the liability of the Owners under the provisions of the Conditions or this Deed.

"Sub-Deed of Mutual Covenant"

A sub-deed of mutual covenant which may be entered into by the First Owner and other parties in respect of any part or parts of the Land and the Estate after the execution of this Deed.

"Structures"

Such bridges, tunnels, over-passes, under-passes, culverts,

viaducts, flyovers, pavements, roads or other structures as the Director of Lands may require to be provided and constructed in accordance with Special Condition (2)(a)(i)(II) of the Conditions.

"Undivided Shares"

All or any of the 131,508 equal undivided parts or shares into which the Land and the Estate are notionally divided.

"Towers"

The 9 towers erected or in the course of being erected on the Land and designated as "Tower 1", "Tower 2", "Tower 3", "Tower 5", "Tower 6", "Tower 7", "Tower 8", "Tower 9" and "Tower 10" and designated as being for private residential purposes.

"Towers Common Areas"

Such of the Roofs (unless otherwise specifically included in the premises assigned), Upper Roofs (unless otherwise specifically included in the premises assigned) and flat roofs (unless otherwise specifically included in the premises assigned); Wider Common Corridors, fire service pump room, pump rooms, electrical room, water tank rooms, lift machine room, electric meter rooms, refuse storage and material recovery chamber, entrance lobbies, skylight, lift lobbies, lift pits and lift shafts of the Towers, canopy, A/C platform, passageways, staircases, corridors, planters, architectural fins and external walls of the Towers, such areas and spaces containing the Towers Common Facilities and other areas and spaces in any part or parts of the Estate which are for the common use and benefit of the Owners of the Towers, PROVIDED THAT, where appropriate, if (a) any parts of the Estate covered by paragraph (a) of the definition of "common parts" set out in section 2 of the Building Management Ordinance and/or (b) any parts specified in the Schedule 1 to the Building Management Ordinance and included under paragraph (b) of the definition of "common parts" set out in section 2 of the Building Management Ordinance, shall also be covered by the provisions hereinbefore provided, such parts shall be deemed to have been included as, and shall form part of, the Towers Common Areas and for the purpose of identification only the Towers

Common Areas are shown on the plans hereto annexed (insofar as such areas and spaces are identifiable on such plans) certified as to their accuracy by or on behalf of the Authorised Person and thereon coloured Indigo and Indigo Cross Hatched Black EXCLUDING those areas being part of the Estate Common Areas, the Residential Common Areas, the Carpark Common Areas, the House Common Areas, the Duplex Common Areas, the commercial common area (if any) and such areas within the Estate in respect of which the exclusive right and privilege to hold, use, occupy and enjoy the same belongs to any particular Owner.

"Towers Common Facilities"

All those facilities, equipment, machines, apparatus and installations in, under or above the Land and the Estate for the general benefit and service of the Towers only but no Owner of Flat has the exclusive right to use or enjoy and shall include (but not limited to) lifts, lighting, communal television antennae, water tanks, satellite dishes (if any), recreational facilities, security system, fire service installation system and other electrical, mechanical and sanitary installations which are for the common use and benefit of the Owners of the Towers EXCLUDING those being part of the Estate Common Facilities or the Residential Common Facilities or the Carpark Common Facilities or the House Common Facilities or the Duplex Common Facilities or the commercial common facilities (if any).

"Tower Rules"

The rules governing the Towers from time to time in force and made by the Manager pursuant to clause 6.2.2 hereof.

"Unit"

A House, a Flat, a Duplex, a Residential Carparking Space, a Residential Motorcycle Parking Space, a Commercial Carparking Space, a Commercial Motorcycle Parking Space, the Commercial Accommodation or an External Wall Signage Space and after the execution of any Sub-Deed of Mutual Covenant in respect of the same, a Commercial Unit, to which Undivided Shares have been or will be allocated or sub-allocated; and "his Unit" in relation to an Owner means the Unit or Units in respect of which the Owner has the full

and exclusive right and privilege to hold, use, occupy and enjoy.

"Upper Roof"

The roof immediately above the Roof of a Tower of the Towers.

"Visitors' Carparking Space"

A carparking space designated as being for the parking of visitors' motor vehicles provided pursuant to Special Condition No.(28)(a)(iii) of the Conditions.

"Wider Common Corridors"

The wider common corridors and lift lobbies forming part of the Towers Common Areas, which are shown coloured Indigo Cross Hatched Black on the plans certified by Authorized Person and annexed hereto.

"Works and Installation"

The major works and installations in the Estate (whether forming part of the General Common Areas and General Common Facilities or not) requiring regular maintenance on a recurrent basis which include but not limited to the following (if any):

- (a) structural elements;
- (b) external wall finishes and roofing materials;
- (c) fire safety elements;
- (d) Slopes and Retaining Walls;
- (e) plumbing system;
- (f) drainage system;
- (g) fire services installations and equipment;
- (h) electrical wiring system;
- (i) lift installations;

- (j) gas supply system;
- (k) window installations.

"24-hour Pedestrian Walkway"

The pedestrian walkway constructed or to be constructed in accordance with Special Condition No.(19)(d) of the Conditions linking up the Covered Footbridge, which is shown on the plans annexed hereto, the accuracy of such plans has been certified by or on behalf of the Authorized Person and thereon coloured Green Cross Hatched Black.

- 1.2 In this Deed where the context so permits, references to the singular include the plural and vice versa and references importing any of the masculine feminine and neuter genders include the others of them and references to persons include corporations.
- 1.3 The headings in this Deed are included merely for ease of reference and shall not affect the interpretation or construction of any clause or paragraph.

SECTION II

RIGHTS AND OBLIGATIONS OF THE OWNERS

- 2.1 The First Owner shall at all times hereafter subject to and with the benefit of the Conditions and this Deed have the full and exclusive right and privilege to hold, use, occupy and enjoy to the exclusion of the Second Owner All That the Estate Together with the appurtenances thereto and the entire rents and profits thereof save and except only (a) the said Property assigned to the Second Owner as aforesaid and (b) the General Common Areas and General Common Facilities.
- 2.2 The Second Owner shall at all times hereafter subject to and with the benefit of the Conditions and this Deed have the full and exclusive right and privilege to hold, use, occupy and enjoy to the exclusion of the First Owner All That the said Property Together with the appurtenances thereto and the entire rents and profits thereof.
- 2.3 Each Undivided Share and the full and exclusive right and privilege to hold, use, occupy and enjoy any part of the Estate shall be held by the person or persons from time to time entitled thereto subject to and with the benefit of the easements, rights, rights of way, privileges and obligations herein contained.
- The Owners shall at all times hereafter be bound by and shall observe and perform the covenants, provisions and restrictions herein contained and the benefit and burden thereof shall be annexed to every part of the Land and the Estate and the Undivided Share or Shares held therewith. The Conveyancing and Property Ordinance shall apply to this Deed.
- 2.5 Subject to the Conditions and this Deed, every Owner shall have the full right and liberty without reference to the other Owners or other persons who may be interested in any other Undivided Share or Shares in any way whatsoever and without the necessity of making such other Owners or other persons a party to the transaction to sell, assign, mortgage, charge, lease, licence or otherwise dispose of or deal with his Undivided Share or Shares or interest in the Land and the Estate together with the full and exclusive right and privilege to hold, use, occupy and enjoy such part or parts of the Estate which may be held therewith but any such sale, assignment, mortgage, legal charge, lease or licence shall be expressly subject to and with the benefit of and this Deed.
- 2.6 No right or entitlement to the exclusive use occupation and enjoyment of any part of the Land or the Estate may be sold, assigned, mortgaged, charged, leased or otherwise dealt with separately from the Undivided Share with which the same is held Provided Always that the provisions of this clause shall not extend to any lease or tenancy.

- 2.7 (a) The Estate Common Areas and the Estate Common Facilities are deemed to be common areas and facilities for the benefit of all Owners and may, subject to the provisions hereof and of any Sub-Deed of Mutual Covenant, be used by each Owner.
 - (b) The Residential Common Areas and the Residential Common Facilities are deemed to be common areas and facilities for the benefit of all Owners of the Residential Units and may, subject to the provisions hereof and of any Sub-Deed of Mutual Covenant, be used by each Owner of a Flat or a House or a Duplex for all purposes connected with the proper use and enjoyment of the same.
 - (c) The Towers Common Areas and the Towers Common Facilities shall be deemed to be common areas and facilities for the benefit of all Owners of the Flats which areas and facilities may, subject to the provisions hereof and of any Sub-Deed of Mutual Covenant, be used by each Owner of a Flat for all purposes connected with the proper use and enjoyment of the same.
 - (d) The House Common Areas and the House Common Facilities shall be deemed to be common areas and facilities for the benefit of all Owners of the Houses which areas and facilities may, subject to the provisions hereof and of any Sub-Deed of Mutual Covenant, be used by each Owner of a House for all purposes connected with the proper use and enjoyment of the same.
 - (e) The Duplex Common Areas and the Duplex Common Facilities shall be deemed to be common areas and facilities for the benefit of all Owners of the Duplexes which areas and facilities may, subject to the provisions hereof and of any Sub-Deed of Mutual Covenant, be used by each Owner of a Duplex for all purposes connected with the proper use and enjoyment of the same.
 - (f) The Carpark Common Areas and the Carpark Common Facilities shall be deemed to be common areas and facilities for the benefit of all Owners of the Parking Spaces which areas and facilities may, subject to the provisions hereof and of any Sub-Deed of Mutual Covenant, be used by each Owner of a Parking Space for all purposes connected with the proper use and enjoyment of the same.
 - (g) The commercial common areas and the commercial common facilities shall, as soon as they come into existence after execution of a Sub-Deed of Mutual Covenant in respect of the Commercial Accommodation or any part thereof, be deemed to be common areas and facilities for the benefit of all Owners of the Commercial Units, the subject matter of the

Sub-Deed of Mutual Covenant, which areas and facilities may, subject to the provisions hereof and of the Sub-Deed of Mutual Covenant, be used by such Owners of the Commercial Units for all purposes connected with the proper use and enjoyment of the same.

2.8 (1) Preamble

The covenants, rights, liberties, privileges, entitlements, exceptions and reservations in favour of the First Owner under this Clause 2.8 are intended to facilitate and enable the First Owner to do, exercise, carry out, perform and complete all such acts matters deeds and things as may be necessary and/or are pertaining to:

- (a) the construction, development and completion of the Estate;
- (b) any change in design, layout, disposition, height and user of any part of the Estate of which the First Owner shall remain the Owner;
- (c) increasing the development potential of any part of the Land and/or the Estate of which the First Owner shall remain the Owner insofar as such increase shall be permissible and be approved by the Government Provided that such right shall not unreasonably interfere with the Owners' use and enjoyment of their Units; and
- (d) management and control of those parts of the Estate of which the First Owner shall remain to be the Owner.

2.8 (2) Exceptions and Reservations

Each and every Owner covenants with the First Owner with the intent that the covenants, rights, liberty, privileges, entitlements, exceptions and reservations herein conferred upon the First Owner shall bind each and every Owner and their respective successors and assigns and are intended to run and shall run with the Land and the Estate and the interest therein that for so long as the First Owner remains the registered owner of any Undivided Share (provided that the rights and privileges set forth in sub-clauses (a) to (f) hereof shall only be exercisable by the First Owner for so long as it is the Owner of the Commercial Accommodation and/or any of the Commercial Units and/or the General Car Park and/or the Parking Spaces in the Estate (as the case may be)), and in addition to any other right which it may have reserved under the assignment to any Owner, the First Owner shall have the unrestricted right in its absolute discretion at any time or times and from time to time as it shall deem fit to do all or any of the following acts or deeds and/or

to exercise all or any of the following rights, liberty, privileges and entitlements without the necessity of joining in or reference to, concurrence or approval of any other Owner, the Manager or any other person interested in the Land and the Estate:-

- (a) At any time hereafter and from time to time and subject to the necessary approvals from the relevant Government authorities, to change the user of the Commercial Accommodation (which is owned by the First Owner) or the Commercial Units owned by the First Owner or any part or parts thereof from shops to restaurants (including any form or type of food serving business), banks, office or other business uses or vice versa so long as the Owners' use, enjoyment and occupation of their own Units shall not be unreasonably interfered with Provided That such uses shall comply with the Conditions and subject to the provisions of this Deed, any Sub-Deed of Mutual Covenant and the Estate Rules.
- (b) Subject to the approval of the Director of Lands or other relevant Government authorities and subject to any Sub-Deed of Mutual Covenant in respect of the Commercial Accommodation, at any time hereafter and from time to time to change, amend, vary, add to or alter the plans of the Commercial Accommodation (which is owned by the First Owner) and/or the Commercial Units owned by the First Owner and to change or alter the location and/or the areas of the Commercial Accommodation (which is owned by the First Owner) or the Commercial Units owned by the First Owner without need for the concurrence or approval of any other Owner Provided That the Owners' use, enjoyment and occupation of their own Units shall not be unreasonably interfered with And Provided That access to and from any part or parts of the Estate shall not be unreasonably impeded or restricted and in the event of any such access being impeded or restricted, the First Owner shall at its own costs take all appropriate steps to re-provide an access in such manner so as to minimize the inconvenience and disruption caused to the other Owners And Provided Further That no part of the General Common Areas shall be affected in any way.
- (c) The right for the First Owner or any of the Owners (in this context, other than the First Owner) or Occupiers or other persons permitted or authorised by the First Owner to affix, remove, alter, maintain and renew at their own expense (a) chimneys, (b) signs, placards, posters and other advertising structures of whatsoever kind (whether illuminated or not) and (c) masts, conduits, plant, machinery, equipment, aerials, telecommunication transmitters and receivers, satellite dishes, satellite master antenna systems, tuners, broadcast reception, information distribution or communications systems and other fixtures (collectively

"the aforesaid items") on the General Common Areas subject to the aforesaid items not unreasonably interfering with the other Owners' or Occupiers' use and enjoyment of their own Units PROVIDED THAT (i) such Owners or Occupiers or other persons permitted or authorized by the First Owner shall be responsible for repairing all damages made to any part of the Estate resulting from affixing, removing, altering, maintaining and renewing the aforesaid items; (ii) prior written consent of the Manager should have been obtained prior to the commencement of such work; (iii) any fee or monetary benefit arising from the aforesaid right to grant or permit the right as aforesaid shall go into the Capital Reserve Fund; (iv) the First Owner or other Owners or Occupiers or other persons permitted or authorized by the First Owner shall at his own expense make good any damage caused thereby arising from the exercise of this right; and (v) the affixing, removal, alteration, maintenance and renewal of the aforesaid items shall not affect the enjoyment by any Owners and Occupiers of their Units or the Estate; and (vi) subject to the prior written approval by resolution of owners at an owners' meeting convened under this Deed if the exercise of the rights mentioned herein shall affect the General Common Areas.

(d) Full power to enter into and upon all parts of the Land and the Estate (other than any part of the Estate that have already been assigned) with contractors, surveyors, workmen and all other necessary authorized persons and all necessary equipment, plant and materials for the purposes of constructing and completing the Estate on the Land or any part thereof in accordance with the Approved Plans and may for such purpose carry out all such works in, under or over the Land as it may from time to time see fit Provided that nothing herein shall absolve the First Owner from obtaining any Government approval which may be required for the same. The right of the First Owner to enter the Land to carry out such works shall extend equally to all necessary contractors, agents, workers and other persons authorized by the First Owner. The First Owner in pursuance of such work may from time to time issue in writing to the Owners instructions as to the areas or parts of the Land that the Owners, their servants, agents or licensees may or may not use while such works are being carried out Provided that the exercise of such right shall not interfere with an Owner's right to hold, use, occupy and enjoy the part or parts of the Estate which he owns or impede or restrict the access to and from any such part or parts of the Estate and Provided that the First Owner shall at its own expense make good any damage or loss that may be caused by or arise from such construction, demolition or other works or right of entry and shall ensure that such construction works shall cause the least disturbance and be carried out without delay and negligence.

- (e) The right to change the name of the Estate at any time up to 3 months after the issue of the certificate of compliance in respect of the whole of the Land upon giving not less than six (6) months' prior written notice to the Owners and the First Owner shall not be liable to any Owner or other person having an interest in the Estate for any damages, claims, costs or expenses resulting therefrom or in connection therewith. So long as the First Owner is the Owner of the Commercial Accommodation and/or any of the Commercial Unit, the exclusive right to name the Commercial Accommodation at any time and from time to time and to change such name or names at any time and from time to time upon giving not less than one month's notice to the Owners of the Commercial Accommodation and the full right and liberty without reference to the other Owners or other persons who may be interested in any other Undivided Share or Shares in any way whatsoever and without the necessity of making such other Owners or other persons a party to the transaction to sell, assign, mortgage, charge or otherwise dispose of or deal with such right and the First Owner and the Manager shall in no event be liable to any Owner or other person or persons having an interest in the Land or the Estate for any damages, claims, costs or expenses resulting from or in connection with the exercise of such rights.
- The right to designate and declare by deed any area or part or parts of the Commercial Accommodation the sole and exclusive right to hold, use, occupy and enjoy which, and to receive the rents and profits in respect of which, is then beneficially owned by the First Owner to be commercial common areas and commercial common facilities whereupon with effect from such designation and declaration such part of the Commercial Accommodation shall form part of the commercial common areas and the commercial common facilities as provided in this Deed and Owners of the Commercial Units shall be responsible for payment of all government rent, rates, taxes and other fees or charges and shall contribute to the maintenance and upkeep of the same as if they were part of the commercial common areas and the commercial common facilities, and the Undivided Shares of such commercial common areas together with such commercial common areas and commercial common facilities shall be assigned to the Manager or the Owners' Corporation (if formed) on trust for and on behalf of all Owners of the Commercial Units PROVIDED THAT (i) in making such designation the First Owner shall not unreasonably interfere with an Owner's right to hold, use, occupy and enjoy the part of the Estate which he owns (ii) the approval by the Director of Lands to such Sub-Deed of Mutual Covenant shall have been obtained unless he shall have, in his absolute discretion, waived the requirement of such approval. The First Owner shall at his own expense prepare a plan showing such commercial common areas and

commercial common facilities to be kept in the management office of the Estate in the manner and for the purpose more particularly set out in Clause 9.1.2 hereof. Neither the First Owner nor the Manager shall have the right to re-convert or re-designate the commercial common areas and commercial common facilities to his or its own use or benefit.

- (g) The right to change, amend, vary, add to or alter the Approved Plans, master layout plans, carparking layout plans and landscaping proposals (collectively "the Plans") for the Estate or any part or parts thereof existing at the date hereof without the concurrence or approval of the Owners or any of the parties hereto PROVIDED THAT (i) such change, amendment, variation, addition or alteration will not unreasonably interfere with the Owners' right to the exclusive use, occupation and enjoyment of their Units; (ii) the exercise of the right by the First Owner shall not impede or restrict access to or from any Units that have been assigned and (iii) the prior approval of the Owners' Committee or the Owners' Corporation (if formed) shall be obtained if such change, amendment, variation, addition or alteration affects the General Common Areas or any part thereof, but nothing herein shall absolve the First Owner from the requirements of obtaining the prior written consent of the Director of Buildings or other relevant Government authorities pursuant to the Conditions or other applicable legislation. No such change, amendment, variation, addition or alteration shall give to the Owners or any person having an interest in the Land any right of action against the First Owner.
- (h) The right to apply, negotiate and agree with the Government to amend, vary, modify or waive the Conditions or any provisions thereof in such manner as the First Owner may deem fit including but not limited to variations, modifications or waiver of the permitted use of any part or parts of the Estate vested in him without interfering with the use, enjoyment and occupation by the Owners of those Units which have been assigned by the First Owner And Provided Further That any premium and administrative fee as may be required for the said amendment, variation, modifications or waiver shall be borne by the First Owner absolutely and Provided Further That the exercise of the right shall not in any way whatsoever interfere with an Owner's right to hold, use, occupy and enjoy his Unit or the General Common Areas and that the access to or from his Unit shall not be unreasonably restricted or impeded.
- (i) At any time hereafter to enter into a Sub-Deed of Mutual Covenant in respect of any part or parts of the Land and the Estate Provided Always that (i) such Sub-Deed of Mutual Covenant shall not be in conflict with the provisions of the Conditions, this

Deed or any previous Sub-Deed of Mutual Covenant, and (ii) the approval by the Director of Lands to such Sub-Deed of Mutual Covenant shall have been obtained unless he shall have, in his absolute discretion, waived the requirement of such approval.

- (j) At all times hereafter but subject to and with the benefit of the Conditions and this Deed insofar as they relate thereto, the full and unrestricted right without interference by the Owners to assign, mortgage, charge, lease, license, franchise, part with possession of or otherwise deal with the Undivided Shares retained by the First Owner (other than the General Common Parts Undivided Shares) and subject to the prior written approval of the Director of Lands to allocate and from time to time to re-allocate the Undivided Shares so retained by the First Owner to any of the Units retained by him and to assign, mortgage, charge, lease, license or franchise the full and exclusive right and privilege to hold, use, occupy and enjoy any such premises within the Estate PROVIDED THAT such dealings shall not contravene the terms and conditions of the Conditions.
- (k) The right to obtain the grant of any rights, rights of way or easements or quasi-easements (including but not limited to the right to use any roads, passageways, walkways, footpaths, pedestrian bridges, gardens, open spaces, nullahs and culverts, recreational areas and facilities, sewage treatment plants and facilities, refuse collection and disposal areas and facilities, drainage system and gas, water and electricity storage, transformation and supply systems) over any adjoining or neighbouring land or to obtain any similar right by modification of the Conditions or licence for the benefit of the Land and the Estate on such terms and conditions and from such persons as the First Owner shall deem fit PROVIDED THAT prior written approval from the Owners' Committee or the Owners' Corporation should be obtained and PROVIDED FURTHER THAT the exercise of such right shall not interfere with an Owner's right to hold, use, occupy and enjoy the part of the Estate which he owns.
- (1) Subject to the approval of the Owners' Committee or the Owners' Corporation, the right to grant any rights, rights of way or easements or quasi-easements to use any roads, driveways, passageways, walkways, footpaths or pedestrian bridges over any part or parts of the General Common Areas and the General Common Facilities or to grant any similar rights by licence for the benefit of any adjoining or neighbouring land or any land adjoining or connected to any adjoining or neighbouring land whether by any private or public road or passageway or otherwise whatsoever on such terms and conditions and to such persons as the First Owner

shall deem appropriate PROVIDED THAT any receipt from the exercise of such right shall form part of the Capital Reserve Fund AND PROVIDED FURTHER THAT the exercise of such right shall not interfere with an Owner's right to hold, use, occupy and enjoy the part of the Estate which he owns.

- 2.9 Insofar as may be necessary, the Owners hereby jointly and severally and irrevocably appoint the First Owner as their agent and grant unto the First Owner the full right, power and authority to do all acts, deeds, matters and things and to execute and sign seal and as their act and deed deliver such deed or deeds and to sign such documents and instruments as may be necessary for or incidental to the exercise of the First Owner's rights referred to in Clause 2.8 above with full power of delegation, and the Owners hereby jointly and severally undertake to do all acts, deeds, matters and things and to execute and sign seal such deeds and to sign such document or instrument as may be necessary to give effect to the above-mentioned grant.
- 2.10 Every assignment of any Undivided Shares shall contain an express covenant by the Purchaser thereof in the following terms: "The Purchaser hereby covenants with the Vendor that the Purchaser acknowledges the rights conferred on First Harvest Development Limited (and its successors and assigns) under Clause 2.8 of Section II of a Deed of Mutual Covenant and Management Agreement dated the day of February 2016 and the Purchaser shall not do or permit anything to be done which will affect the exercise of the said rights by First Harvest Development Limited (and its successors and assigns). The Purchaser hereby appoints First Harvest Development Limited (and its successors and assigns) to be its agent and grants unto First Harvest Development Limited (and its successors and assigns) the full right power and authority to do all acts matters and things and to execute and sign seal and as the act of the Purchaser deliver such deeds and to sign such documents or instruments as may be necessary for the exercise of or incidental to the exercise of the rights conferred on First Harvest Development Limited (and its successors and assigns) as aforesaid with full power of delegation and further agrees to provide that every assignment of the Property by the Purchaser or his nominee or his sub-purchaser shall contain the like authority. This authority is deemed to have been granted jointly and severally by the Purchaser, if the Purchaser consists of more than one person."
- 2.11 Upon execution of this Deed, the whole of the General Common Parts Undivided Shares comprised therein together with the General Common Areas and the General Common Facilities which they represent shall be assigned to and vested in the Manager free of costs or consideration. Upon execution of any subsequent Sub-Deed of Mutual Covenant, the whole of the General Common Parts Undivided Shares comprised therein together with the General Common Areas and the General Common Facilities which they represent shall also be assigned to and vested in the Manager free of costs or consideration. The Manager shall hold the General Common Parts Undivided Shares together with the General Common Areas and General Common Facilities

assigned as aforesaid on trust for the benefit of all the Owners for the time being subject to the Conditions and in particular, Special Condition Nos.(25)(a)(vi) to (viii) of the Conditions and subject to this Deed. In the event the appointment of the Manager is terminated, or the Manager shall be dismissed, wound up or have a receiving order made against it or is removed, and another manager be appointed in its stead as the new Manager in accordance with this Deed, then the liquidator or the receiver or the outgoing Manager shall assign the General Common Parts Undivided Shares together with the General Common Areas and the General Common Facilities which they represent to the new Manager free of costs or consideration or that if an Owners' Corporation is formed under the Building Management Ordinance, it may require the Manager to assign the same and transfer the management responsibilities to it free of costs or consideration, in which event, the Owners' Corporation must hold them on trust for the benefit of all the Owners for the time being PROVIDED ALWAYS THAT nothing herein contained shall in any way fetter or diminish the rights and powers of the Manager contained in this Deed.

- 2.12 No Owner including the First Owner shall have the right to convert the General Common Areas and/or the General Common Facilities or any part thereof to his own use or for his own benefit unless approved by the Owners' Committee or the Owners' Corporation. Any payment received for the approval must be credited to the Capital Reserve Fund. No Owner including the First Owner shall have the right to convert or designate any of his own areas as the General Common Areas and/or the General Common Facilities unless the approval by a resolution of Owners at an Owners' meeting convened under this Deed has been obtained. No Owner (including the First Owner) and no Manager will have the right to re-convert or re-designate the General Common Areas to his or its own use or benefit.
- 2.13 Each and every Owner covenants with each Owner of the External Wall Signage Spaces with the intent that the covenants, rights, liberty, privileges, entitlements, exceptions and reservations herein conferred upon each Owner of the External Wall Signage Spaces shall bind each and every Owner and their respective successors and assigns and are intended to run and shall run with the Land and the Estate and the interest therein that for so long as such Owner of the External Wall Signage Space remains the registered owner of the relevant External Wall Signage Space, each Owner of the External Wall Signage Spaces shall have the unrestricted right in his absolute discretion at any time or times and from time to time as he shall deem fit to do all or any of the following acts or deeds and/or to exercise all or any of the following rights, liberty, privileges and entitlements without the necessity of joining in or reference to, concurrence or approval of any other Owner, the Manager or any other person interested in the Land and the Estate:-
 - (a) the right for the Owner or Occupier of the External Wall Signage Space owned by him or other persons permitted or authorised by the Owner of such External Wall Signage Space to affix, remove, alter, maintain and renew at their own expense (a) chimneys, (b) signs,

placards, posters and other advertising structures of whatsoever kind (whether illuminated or not) and (c) masts, conduits, plant, machinery, equipment, aerials, telecommunication transmitters and receivers, satellite dishes, satellite master antenna systems, tuners, broadcast reception, information distribution or communications systems and other fixtures (collectively "the aforesaid signage items") on the relevant External Wall Signage Space subject to the aforesaid signage items not unreasonably interfering with the other Owners' or Occupiers' use and enjoyment of their own Units or the Estate PROVIDED THAT (i) such Owner or Occupier of the External Wall Signage Space or other persons permitted or authorized by such Owner of the External Wall Signage Space shall be responsible for repairing all damages made to any part of the Estate resulting from affixing, removing, altering, maintaining and renewing the aforesaid items; (ii) the Owner or Occupier of such External Wall Signage Space or other persons permitted or authorized by such Owner of the External Wall Signage Space shall at his own expense make good any damage caused thereby arising from the exercise of this right; and (iii) the affixing, removal, alteration, maintenance and renewal of the aforesaid signage items shall not affect the enjoyment by any Owners and Occupiers of their Units or the Estate.

SECTION III

EASEMENTS, RIGHTS AND PRIVILEGES THE BENEFIT OF WHICH IS HELD WITH EACH UNDIVIDED SHARE TOGETHER WITH THE FULL AND EXCLUSIVE RIGHT AND PRIVILEGE TO HOLD USE OCCUPY AND ENJOY ANY UNIT HELD THEREWITH

A. Commercial Accommodation and Commercial Units

- 3.1.1 The Owner of the Commercial Accommodation or a Commercial Unit shall have the benefit of the following easements, rights and privileges subject to the provisions in this Deed including the provisions of rights of the Manager and the First Owner as herein provided:-
 - (a) full right and liberty for the Owner of the Commercial Accommodation and each Owner of a Commercial Unit, his tenants, servants, agents and licensees (in common with all persons having the like right and subject to the rights of the general public in respect of the Public Common Areas and Facilities) to go pass and repass over and along and use, the Estate Common Areas, the Estate Common Facilities and such commercial common areas and commercial common facilities as may be designated from time to time for all purposes connected with the proper use and enjoyment of his Commercial Accommodation or Commercial Unit;
 - (b) the right to subjacent and lateral support from other parts of the Commercial Accommodation and the Estate and the right to subjacent and lateral support from the foundations and all other parts of the Estate;
 - (c) the free and uninterrupted passage and running of water, sewage, gas, electricity, telephone and all other services from and to the Commercial Accommodation or Commercial Unit owned by the Owner through the sewers, drains, watercourses, cables, pipes and wires which now are or may at any time hereafter be in, under or passing through the Land and the Estate for the proper use and enjoyment of the Commercial Accommodation or Commercial Unit owned by the Owner; and
 - (d) subject to the Conditions and the applicable law, the right from time to time to install, amend and remove signs, placards, posters and other advertising structures of whatsoever kind (whether illuminated or not) as the Owner of the Commercial Unit deems fit in any part of his Commercial Unit; and adopt and change such design, colour scheme and materials for the front of his Commercial Unit as its Owner deems fit.

B. Houses

- 3.2.1 The Owner of a House shall have the benefit of the following easements, rights and privileges subject to the provisions in this Deed including the provisions of the rights of the Manager and the First Owner as herein provided:-
 - (a) full right and liberty for each Owner of a House, his tenants, servants, agents and licensees (in common with all persons having the like right and subject to the rights of the general public in respect of the Public Common Areas and Facilities) to go pass and repass over and along and use the House Common Areas, the House Common Facilities, the Residential Common Areas, the Residential Common Facilities, the Estate Common Areas and the Estate Common Facilities for all purposes connected with the proper use and enjoyment of his House;
 - (b) the right to subjacent and lateral support from other parts of the House Accommodation and the Estate and the right to subjacent and lateral support from the foundations and all other parts of the Estate; and
 - (c) the free and uninterrupted passage and running of water, sewage, gas, electricity, telephone and all other services from and to the House owned by the Owner through the sewers, drains, watercourses, cables, pipes and wires which now are or may at any time hereafter be in, under or passing through the Land and the Estate for the proper use and enjoyment of the House owned by the Owner.

C. Flats

- 3.3.1 The Owner of a Flat shall have the benefit of the following easements, rights and privileges, subject to the provisions in this Deed including the provisions of rights of the Manager and the First Owner herein provided:-
 - (a) full right and liberty for each Owner of a Flat, his tenants, servants, agents and licensees (in common with all persons having the like right and subject to the rights of the general public in respect of the Public Common Areas and Facilities) to go pass and repass over and along and use the Estate Common Areas, the Estate Common Facilities, the Towers Common Areas, the Towers Common Facilities, the Residential Common Areas and the Residential Common Facilities for all purposes connected with the proper use and enjoyment of his Flat;
 - (b) the right to subjacent and lateral support from other parts of the Towers in which the Flat is situated and the right to subjacent and lateral support from the foundations and all other parts of the Estate; and

(c) the free and uninterrupted passage and running of water, sewage, gas, electricity, telephone and all other services from and to the Flat owned by the Owner through the sewers, drains, watercourses, cables, pipes and wires which now are or may at any time hereafter be in, under or passing through the Land and the Estate for the proper use and enjoyment of the Flat owned by the Owner.

D. Duplexes

- 3.4.1 The Owner of a Duplex shall have the benefit of the following easements, rights and privileges, subject to the provisions in this Deed including the provisions of rights of the Manager and the First Owner herein provided:-
 - (a) full right and liberty for each Owner of a Duplex, his tenants, servants, agents and licensees (in common with all persons having the like right and subject to the rights of the general public in respect of the Public Common Areas and Facilities) to go pass and repass over and along and use the Estate Common Areas, the Estate Common Facilities, the Duplex Common Areas, the Duplex Common Facilities, the Residential Common Areas and the Residential Common Facilities for all purposes connected with the proper use and enjoyment of his Duplex;
 - (b) the right to subjacent and lateral support from other parts of the Duplex Accommodation in which the Duplex is situated and the right to subjacent and lateral support from the foundations and all other parts of the Estate; and
 - (c) the free and uninterrupted passage and running of water, sewage, gas, electricity, telephone and all other services from and to the Duplex owned by the Owner through the sewers, drains, watercourses, cables, pipes and wires which now are or may at any time hereafter be in, under or passing through the Land and the Estate for the proper use and enjoyment of the Duplex owned by the Owner.

E. Parking Spaces

- 3.5.1 The Owner of a Parking Space shall have the benefit of the following easements, rights and privileges subject to the provisions in this Deed including the provisions of rights of the Manager and the First Owner herein provided:-
 - (a) full right and liberty for each Owner of a Parking Space, his tenants, servants, agents and licensees (in common with all persons having the like right and subject to the rights of

the general public in respect of the Public Common Areas and Facilities) to go pass and repass over and along and use the Estate Common Areas, the Estate Common Facilities, the Carpark Common Areas and the Carpark Common Facilities for all purposes connected with the proper use and enjoyment of his Parking Space;

- (b) the right to subjacent and lateral support from other parts of the General Car Park in which the Parking Space is situated and the right to subjacent and lateral support from the foundations and all other parts of the Estate;
- (c) the free and uninterrupted passage and running of water, sewage, electricity and all other services from and to the Parking Space owned by the Owner through the sewers, drains, watercourses, cables, pipes and wires which now are or may at any time hereafter be in, under or passing through the Land and the Estate for the proper use and enjoyment of the Parking Space owned by the Owner;
- (d) full right and liberty for each Owner of a Parking Space, his tenants, servants, agents and licensees (in common with all persons having the like right) to go pass and repass over and along and use the relevant parts of the Residential Common Areas and the Residential Common Facilities for the purpose of escape in the event of fire or emergency.

F. External Wall Signage Spaces

- 3.6.1 The Owner of an External Wall Signage Space shall have the benefit of the following easements, rights and privileges subject to the provisions in this Deed including the provisions of rights of the Manager and the First Owner as herein provided:-
 - (a) full right and liberty for each Owner of an External Wall Signage Space, his tenants, servants, agents and licensees (in common with all persons having the like right and subject to the rights of the general public in respect of the Public Common Areas and Facilities) to go pass and repass over and along and use, the Estate Common Areas, the Estate Common Facilities and such commercial common areas and commercial common facilities as may be designated from time to time for all purposes connected with the proper use and enjoyment of his External Wall Signage Space;
 - (b) the right to subjacent and lateral support from other parts of the Estate and the right to subjacent and lateral support from the foundations and all other parts of the Estate;
 - (c) the free and uninterrupted passage and running of water, sewage, gas, electricity,

telephone and all other services from and to the External Wall Signage Space owned by the Owner through the sewers, drains, watercourses, cables, pipes and wires which now are or may at any time hereafter be in, under or passing through the Land and the Estate for the proper use and enjoyment of the External Wall Signage Space owned by the Owner.

G. Provisions Applicable to All Owners

3.7.1 Each Owner of a Unit may, with or without servants, workmen and others at all reasonable times on reasonable written notice to the relevant Owner or the Manager (as the case may be for a Unit or the General Common Areas) (except in the case of emergency) enter into and upon the other Units and the General Common Areas for the purposes of carrying out any work for the maintenance and repair of his Unit or its services (such work not being the responsibility of the Manager hereunder) where such entry is necessary in the circumstances causing as little disturbance as possible and forthwith making good any damage caused thereby.

SECTION IV

EASEMENTS, RIGHTS AND PRIVILEGES SUBJECT TO WHICH EACH UNDIVIDED SHARE TOGETHER WITH THE FULL AND EXCLUSIVE RIGHT AND PRIVILEGE TO HOLD USE OCCUPY AND ENJOY ANY UNIT IS HELD

A. Commercial Accommodation and Commercial Units

- 4.1.1 The following are the easements, rights and privileges subject to which each Undivided Share and the exclusive right to hold, use, occupy and enjoy the Commercial Accommodation or each Commercial Unit is held:
 - (a) The Manager shall have full right and privilege at all reasonable times on reasonable notice (except in the case of emergency) with or without agents, surveyors, workmen and others to enter into and upon the Commercial Units, the Commercial Accommodation or any part or parts thereof for the purposes of inspecting, examining, maintaining, repairing and improving any of the General Common Areas within the Commercial Accommodation or the Estate or any part or parts thereof or any of the common facilities therein or any other apparatus and equipment used or installed for the benefit of the Estate or any part or parts thereof as part of the amenities thereof which are not for the sole use and enjoyment of any individual Owner or to abate any hazard or nuisance which does or may affect the General Common Areas and the General Common Facilities provided that the Manager shall ensure that the least disturbance as is reasonably practicable is caused and shall be liable for and shall at his own expense make good any damage caused by the negligent, wilful or criminal acts of the Manager or the Manager's, staff, employees, agents or contractors to the Commercial Accommodation or to the relevant Commercial Unit(s) and reinstate the same causing the least disturbance as is reasonably practicable.
 - (b) Easements, rights and privileges over, along and through the Commercial Accommodation or each Commercial Unit equivalent to those set forth in paragraphs (b), (c) and (d) of Clause 3.1.1.
 - (c) The full rights and privileges of the Director of Lands and his officers, contractors and any other persons authorised by him, of ingress, egress and regress to, from and through the Land for the purpose of inspecting, checking and supervising any works to be carried out under the Conditions.

B. Houses

- 4.2.1 The following are the easements, rights and privileges subject to which each Undivided Share and the exclusive right to hold, use, occupy and enjoy each House is held:
 - (a) The Manager shall have full right and privilege at all reasonable times on reasonable notice (except in the case of emergency) with or without agents, surveyors, workmen and others to enter into and upon the House or any part or parts thereof for the purposes of inspecting, examining, maintaining, repairing and improving any of the General Common Areas within the House or the Estate or any part or parts thereof or any of the common facilities therein or any other apparatus and equipment used or installed for the benefit of the Estate or any part or parts thereof as part of the amenities thereof which are not for the sole use and enjoyment of any individual Owner or to abate any hazard or nuisance which does or may affect the General Common Areas and the General Common Facilities provided that the Manager shall ensure that the least disturbance as is reasonably practicable is caused and shall be liable for and shall at his own expense make good any damage caused by the negligent, wilful or criminal acts of the Manager or the Manager's staff, employees, agents or contractors to the relevant House(s) and reinstate the same causing the least disturbance as is reasonably practicable.
 - (b) Easements, rights and privileges over, along and through each House equivalent to those set forth in paragraphs (b) and (c) of Clause 3.2.1.
 - (c) The full rights and privileges of the Director of Lands and his officers, contractors and any other persons authorised by him, of ingress, egress and regress to, from and through the Land for the purpose of inspecting, checking and supervising any works to be carried out under the Conditions.
 - (d) Easements, rights and privileges over, along and through the Residential Common Areas equivalent to those set forth in paragraph (d) of Clause 3.5.1.

C. Flats

- 4.3.1 The following are the easements, rights and privileges subject to which each Undivided Share and the exclusive right to hold, use, occupy and enjoy each Flat is held:-
 - (a) The Manager shall have full right and privilege at all reasonable times on reasonable notice (except in the case of emergency) with or without agents, surveyors, workmen and others to enter into and upon the Flats or any part or parts thereof for the purposes of inspecting, examining, maintaining, repairing and improving any of the General Common Areas within the Towers or the Estate or any part or parts thereof or any of the

common facilities therein or any other apparatus and equipment used or installed for the benefit of the Estate or any part or parts thereof as part of the amenities thereof which are not for the sole use and enjoyment of any individual Owner or to abate any hazard or nuisance which does or may affect the General Common Areas and the General Common Facilities provided that the Manager shall ensure that the least disturbance as is reasonably practicable is caused and shall be liable for and shall at his own expense make good any damage caused by the negligent, wilful or criminal acts of the Manager or the Manager's, staff, employees, agents or contractors to the relevant Flat(s) and reinstate the same causing the least disturbance as is reasonably practicable.

- (b) Easements, rights and privileges over, along and through each Flat equivalent to those set forth in paragraphs (b) and (c) of Clause 3.3.1.
- (c) The full rights and privileges of the Director of Lands and his officers, contractors and any other persons authorised by him, of ingress, egress and regress to, from and through the Land for the purpose of inspecting, checking and supervising any works to be carried out under the Conditions.
- (d) Easements, rights and privileges over, along and through the Residential Common Areas equivalent to those set forth in paragraph (d) of Clause 3.5.1.

D. Duplexes

- 4.4.1 The following are the easements, rights and privileges subject to which each Undivided Share and the exclusive right to hold, use, occupy and enjoy each Duplex is held:-
 - (a) The Manager shall have full right and privilege at all reasonable times on reasonable notice (except in the case of emergency) with or without agents, surveyors, workmen and others to enter into and upon the Duplexes or any part or parts thereof for the purposes of inspecting, examining, maintaining, repairing and improving any of the General Common Areas within the Duplex Accommodation or the Estate or any part or parts thereof or any of the common facilities therein or any other apparatus and equipment used or installed for the benefit of the Estate or any part or parts thereof as part of the amenities thereof which are not for the sole use and enjoyment of any individual Owner or to abate any hazard or nuisance which does or may affect the General Common Areas and the General Common Facilities provided that the Manager shall ensure that the least disturbance as is reasonably practicable is caused and shall be liable for and shall at his own expense make good any damage caused by the negligent, wilful or criminal acts of the Manager or the Manager's, staff, employees, agents or contractors to the relevant

Duplex(es) and reinstate the same causing the least disturbance as is reasonably practicable.

- (b) Easements, rights and privileges over, along and through each Duplex equivalent to those set forth in paragraphs (b) and (c) of Clause 3.4.1.
- (c) The full rights and privileges of the Director of Lands and his officers, contractors and any other persons authorised by him, of ingress, egress and regress to, from and through the Land for the purpose of inspecting, checking and supervising any works to be carried out under the Conditions.
- (d) Easements, rights and privileges over, along and through the Residential Common Areas equivalent to those set forth in paragraph (d) of Clause 3.5.1.

E. Parking Spaces

- 4.5.1 The following are the easements, rights and privileges subject to which each Undivided Share and the exclusive right to hold, use, occupy and enjoy each Parking Space is held:-
 - (a) The Manager shall have full right and privilege at all reasonable times on reasonable notice (except in the case of emergency) with or without agents, surveyors, workmen and others to enter into and upon the Parking Spaces or any part or parts thereof for the purposes of inspecting, examining, maintaining, repairing and improving any of the General Common Areas within the General Car Park or the Estate or any part or parts thereof or any of the common facilities therein or any other apparatus and equipment used or installed for the benefit of the Estate or any part or parts thereof as part of the amenities thereof which are not for the sole use and enjoyment of any individual Owner provided that the Manager shall ensure that the least disturbance as is reasonably practicable is caused and shall be liable for and shall at his own expense make good any damage caused by the negligent, wilful or criminal acts of the Manager or the Manager's, staff, employees, agents or contractors to the relevant Parking Space(s) and reinstate the same causing the least disturbance as is reasonably practicable.
 - (b) Easements, rights and privileges over, along and through each Parking Space equivalent to those set forth in paragraphs (b) and (c) of Clause 3.5.1.
 - (c) The full rights and privileges of the Director of Lands and his officers, contractors and any other persons authorised by him, of ingress, egress and regress to, from and through the Land for the purpose of inspecting, checking and supervising any works to be carried

out under the Conditions.

F. External Wall Signage Spaces

- 4.6.1 The following are the easements, rights and privileges subject to which each Undivided Share and the exclusive right to hold, use, occupy and enjoy each External Wall Signage Space is held:-
 - (a) The Manager shall have full right and privilege at all reasonable times on reasonable notice (except in the case of emergency) with or without agents, surveyors, workmen and others to enter into and upon the External Wall Signage Spaces or any part or parts thereof for the purposes of inspecting, examining, maintaining, repairing and improving any of the General Common Areas within the External Wall Signage Spaces or the Estate or any part or parts thereof or any of the common facilities therein or any other apparatus and equipment used or installed for the benefit of the Estate or any part or parts thereof as part of the amenities thereof which are not for the sole use and enjoyment of any individual Owner or to abate any hazard or nuisance which does or may affect the General Common Areas and the General Common Facilities provided that the Manager shall ensure that the least disturbance as is reasonably practicable is caused and shall be liable for and shall at his own expense make good any damage caused by the negligent, wilful or criminal acts of the Manager or the Manager's, staff, employees, agents or contractors to the relevant External Wall Signage Space(s) and reinstate the same causing the least disturbance as is reasonably practicable.
 - (b) Easements, rights and privileges over, along and through each External Wall Signage Spaces equivalent to those set forth in paragraphs (b) and (c) of Clause 3.6.1.
 - (c) The full rights and privileges of the Director of Lands and his officers, contractors and any other persons authorised by him, of ingress, egress and regress to, from and through the Land for the purpose of inspecting, checking and supervising any works to be carried out under the Conditions.

G. Provisions Applicable to All Owners

4.7.1 Subject always to the provisions of this Deed, the Manager shall have full right and authority to manage all of the General Common Areas and the General Common Facilities in accordance with the provisions of this Deed, subject to the provisions of the Building Management Ordinance. Should there be any damage to any of the General Common Areas or the General Common Facilities or structures caused by the negligent or wilful acts or omission of any Owner or

his licensees, agents or servants, the Manager shall be entitled to require such Owner to remedy the damage or to procure such remedy at the expense of such Owner.

4.7.2 Subject always to the provisions of this Deed, the Manager shall have the full right and privilege at all times to extend, maintain, operate, move the gondola (if any) and have access to, over and/or into or partly into the portion of airspace above the roof or flat roof or the parapet walls of the roof or flat roof as may be determined by the Manager to service, cleanse, enhance, maintain, repair, renovate, decorate, improve and/or replace any part of any exterior of the Estate, and to remain temporarily over and/or on the said airspace for such period as may be necessary for the purpose of inspecting, rebuilding, repairing, renewing, maintaining, cleaning, painting or decorating all or any part of the General Common Areas and General Common Facilities provided that the use and enjoyment by the Owner of the Flat shall not be materially adversely affected or prejudiced thereby provided further that the Manager shall ensure that the least disturbance as is reasonably practicable is caused and shall be liable for and shall at his own expense make good any damage caused by the negligent, wilful or criminal acts of the Manager or the Manager's staff, employees, agents or contractors to the relevant Flat(s) and reinstate the same causing the least disturbance as is reasonably practicable.

SECTION V

COVENANTS, PROVISIONS AND RESTRICTIONS TO BE OBSERVED AND PERFORMED BY THE OWNERS

A. Provisions Applicable to all Owners

- 5.1.1 Each Owner shall notify the Manager in writing of any change of ownership within one month from the date of the assignment in respect thereof. The previous Owner shall remain liable for all Management Expenses (including Manager's Remuneration) and all payments made up to the date of completion of sale and purchase.
- 5.1.2 Each Owner shall promptly pay and discharge all existing and future government rents, taxes, rates, assessments and outgoings of every kind and description for the time being assessed or payable in respect of that part of the Estate owned by him and shall indemnify the other Owners from and against all liability therefor.
- 5.1.3 Each Owner shall pay to the Manager on the due date his due proportion of the Management Expenses payable by such Owner as herein provided.
- 5.1.4 No Owner shall make any structural alterations to any Unit owned by him unless with the prior approval of the Director of Buildings and any other relevant Government authority and prior notification to the Manager. No Owner nor the Manager shall make any structural alterations which will interfere with or affect rights of other Owners. No provisions shall be made pursuant to this Deed preventing an Owner from taking legal action against another Owner in this respect nor shall any Owner use, cut, injure, damage, alter or interfere with any part or parts of the General Common Areas or the General Common Facilities nor any equipment or apparatus on, in or upon the Land not being equipment or apparatus for the exclusive use, enjoyment and benefit of any such Owner.
- 5.1.5 No Owner shall permit or suffer to be done any act or thing in contravention of the terms and conditions in the Conditions.
- 5.1.6 No Owner shall permit or suffer to be done any act or thing whereby any insurance on the Estate or any part thereof may become void or voidable or whereby the premium for any such insurance may be increased and in the event of any breach of this Clause by any Owner, in addition to being responsible for any other liability incurred thereby, such Owner shall pay to the Manager the amount of any increase in premium caused by or on account of such breach.

- 5.1.7 Each Owner shall be responsible for and shall indemnify all other Owners and Occupiers and the Manager against all actions, proceedings, claims and demands whatsoever arising out of or in respect of any loss or damage to any person or property caused by or as the result of the act or default or negligence or omission of such Owner or any Occupier of any part of the Estate owned by him or any person using such part of the Estate with his consent expressed or implied or by or through or in any way owing to the overflow of water or spread of fire therefrom.
- 5.1.8 Except with the prior written consent of the Director of Environmental Protection and the Manager, the Owners shall not install or use on the Land or any part or parts thereof or in any building or buildings erected thereon, any machinery, furnace, boiler or other plant or equipment or any fuel, method or process of manufacture or treatment which might in any circumstances result in the discharge or emission of any pollutant or any noxious, harmful or corrosive matter, whether it be in the form of gas, smoke, liquid, solid or otherwise.
- 5.1.9 Each Owner shall pay all costs, charges and expenses incurred in repairing or making good any loss or damage caused by the act, neglect or default or omission of any person occupying with his consent expressed or implied any part or parts of the Estate owned by him. In the case of loss or damage which the Manager is responsible hereunder or to make good or repair, such costs, charges and expenses shall be recoverable by the Manager as herein provided and in the case of loss or damage suffered by other Owners or Occupiers of any part or parts of the Estate for which the Manager is not responsible hereunder to repair or make good, such costs, charges and expenses together with all other damages recoverable by law shall be recoverable by the person or persons sustaining the loss or damage.
- 5.1.10 No Owner shall at any time exercise or attempt to exercise any statutory or common law right to partition the Land or the Estate.
- 5.1.11 No Owner shall do or permit or suffer to be done and each Owner shall take all possible steps to prevent his tenants, Occupiers or licensees from doing any act, deed, matter or thing which in any way interferes with or affects or which is likely to interfere with or affect the management and maintenance of the Estate.
- 5.1.12 Each Owner shall maintain in good repair and condition that part of the Estate owned by him in such manner so as to avoid any loss, damage, nuisance or annoyance to the Owners or Occupiers of any other part or parts of the Estate.
- 5.1.13 No Owner shall use or permit or suffer the part of the Estate owned by him to be used for any illegal or immoral purpose nor shall he do cause or permit or suffer to be done any act or thing which may be or become a nuisance or annoyance to or cause damage or inconvenience to the

Government or to other Owners and Occupiers for the time being of Units in the Estate the neighbouring lot or lots or premises.

- 5.1.14 No Owner shall use or permit or suffer any part of the Estate owned by him to be used except in accordance with the Conditions, this Deed or other Ordinances and Regulations or other permit, consent or requirement from time to time applicable thereto.
- 5.1.15 No Owner (other than the Owner of the Commercial Accommodation or any Commercial Unit the business of which is associated with live poultry, pets, birds or other animals) shall bring on to or keep any live poultry, pets, birds or other animals on any part of the Estate if the same has been the cause of reasonable written complaint by the Owners of at least five (5) Residential Units.
- 5.1.16 The refuse collection chambers of the Estate shall be used only by such Owners and in such manner as prescribed by the Manager and subject to the Rules governing the same.
- 5.1.17 No Owner shall alter, repair, connect to or in any other way interfere with or affect the General Common Areas or the General Common Facilities without the previous written consent of the Manager.
- 5.1.18 Except as herein reserved or provided, no flags, banners, poles, cages, shades, sculptures or other projections or structures whatsoever extending outside the exterior of any House and/or the Estate or any part thereof shall be erected, installed or otherwise affixed to or projected from the Estate or any part thereof.
- 5.1.19 All Owners shall at all times observe and perform the Estate Rules and all the covenants, conditions and provisions of this Deed and comply with the terms of the Conditions.
- 5.1.20 Subject as herein provided, each Owner may at his own expense install in the part of the Estate owned by him such additions, improvements, fixtures, fittings and decoration and remove the same Provided however that no such installation or removal shall cause any structural damage or interfere with the enjoyment of any other part of the Estate or contravene any relevant Ordinance, regulation, rules or requirement of the Government or other competent authority.
- 5.1.21 No Owner shall do or suffer or permit to be done anything whereby the flushing or drainage system of the Estate may be clogged or the efficient working thereof may be impaired.
- 5.1.22 No Owner shall:-

- (i) make any structural or other alterations to any part of the Estate which may damage or interfere with the use and enjoyment of any other part thereof;
- (ii) do or permit to be done any act or thing which may or will alter the external appearance of the Estate without the prior consent in writing of the Manager and any Government authorities if required save and except (a) the First Owner as provided in Clause 2.8(2)(c) hereof; and (b) the Owners of the External Wall Signage Spaces as provided in Clause 2.13 hereof;
- (iii) do or permit or suffer to be done by his tenants, Occupiers or licensees any act or thing which may interfere with or affect the construction of any part of the Estate at any time in the course of construction or the maintenance of the Estate:
- (iv) make any alteration to any installation or fixtures so as to affect or be likely to affect the supply of water, electricity or gas or other services to or in the Land and the Estate; or
- (v) cut or damage any of the structural walls, beams, columns, ceilings, roofs, floors or any structural part of the Estate or do anything whereby the structural strength of any part of the Estate may be affected.
- 5.1.23 Subject to the provisions of Clauses 5.2.3, no Owner shall use the Estate or any part thereof for any purpose which is in contravention of the terms and conditions contained in the Conditions or the Occupation Permit or any applicable Regulations or any Ordinances, or store any hazardous, dangerous or unlawful goods or combustible or explosive substances or any "dangerous" or "prohibited" goods within the meaning of the Dangerous Goods Ordinance (Cap.295) of the Laws of the Hong Kong Special Administrative Region Provided That the storage of such goods in the Commercial Accommodation or the Commercial Unit in amounts which are reasonable in the ordinary course of business carried out in the Commercial Accommodation or the Commercial Unit shall not be a breach of this covenant if:
- (i) such storage will not result in:
 - (1) a contravention of any law;
 - (2) any policy of insurance taken out by the Manager under this Deed becoming void or voidable; or
 - (3) the Manager not being able to take out any insurance under this Deed; and

- (ii) any increase in premia for any insurance taken or to be taken out by the Manager under this Deed as a result of such storage is borne by the Owner making the storage.
- 5.1.24 Subject to Clause 5.1.29, no air-conditioning units or plants or any other fixture shall be installed through the windows or external walls of the Estate without the prior written consent of the Manager to any such installations and all conditions of such consent (if any) have been complied with and all possible measures shall be taken to prevent excessive noise, condensation or dripping onto any part of the Estate. Every Owner shall at his own costs and expenses keep and maintain the air-conditioning or other units or plants (if any) serving exclusively his part of the Estate in good repair and condition.
- 5.1.25 No Owner shall use any part of the General Common Areas for the purposes of drying or hanging laundry, or placing or storing any dustbins, garbage cans, furniture, machinery, goods or chattels or other things thereon or therein other than in the spaces specifically provided for such purpose.
- 5.1.26 No part of the General Common Areas shall be obstructed or incumbered nor shall any refuse or other matter or things be placed or left thereon nor shall any part thereof be used for any business or private purpose and no Owner shall do or suffer or permit to be done anything therein as may be or become a nuisance or cause annoyance to any other Owners or Occupiers of the Estate.
- 5.1.27 No Owner (subject to the rights of (a) the First Owner and such other authorised Owners or persons as provided in Clause 2.8(2)(c) of this Deed; and (b) the Owners of the External Wall Signage Spaces as provided in Clause 2.13 of this Deed) shall erect any private aerial on the exterior of any part of the Estate but may connect to any communal aerial and radio system installed in the Estate with the permission of the Manager and in accordance with the Rules relating to the same.
- 5.1.28 No Owner shall throw out or discard or permit or suffer to be thrown out or discarded from any part of the Estate owned by him any refuse, rubbish, litter or other article or thing whatsoever except using the services and facilities provided for the disposal thereof.
- 5.1.29 No Owner (subject to the rights of (a) the First Owner and such other authorised Owners or persons as provided in Clause 2.8(2)(c) of this Deed; and (b) the Owners of the External Wall Signage Spaces as provided in Clause 2.13 of this Deed) shall, without the prior written consent of the Manager and the conditions of such consent having been complied with, install, or affix any air-conditioning units or plants or other articles to any part of the Estate (with the exception of window-type or split-type air-conditioning units in the space (if any) specifically provided for such

purpose) or affix any frames, iron cage, flower rack or any other structures whether made of wood, metal, cement or any other materials to, upon or along the exterior walls of or outside his Unit or in the General Common Areas or any part thereof.

- 5.1.30 No Owner shall enclose or permit or suffer to be enclosed any window or balcony or utility platform of his Unit and the covered areas beneath the balcony or utility platform of his Unit above safe parapet height other than as under the Approved Plans and, subject to the rights of (a) the First Owner as provided in Clause 2.8(2)(c) of this Deed; and (b) the Owners of the External Wall Signage Spaces as provided in Clause 2.13 of this Deed, no Owner shall do or suffer to be done anything that may change, alter or damage the outlook of any part of the Estate including erecting any structure thereto.
- 5.1.31 Subject to the rights of (a) the First Owner as provided in Clause 2.8(2)(c) of this Deed; and (b) the Owners of the External Wall Signage Spaces as provided in Clause 2.13 of this Deed, no Owner shall do or cause or permit to be done without the prior consent in writing of the Manager any of the following:-
 - (i) repaint, re-decorate or alter the appearance of the façade or exterior of any Unit or any part thereof; or
 - (ii) erect or display any flags and flagpoles racks for flower pots canopies of any kind along the exterior wall areas of any part of the Estate.
- 5.1.32 Each Owner shall keep the interior of his Unit and all electrical and sanitary appliances and other services therein in good repair and condition and shall maintain the same in such manner so as to avoid any loss, damage, nuisance or annoyance to the other Owners or Occupiers and the Owner shall not interfere or affect adversely the proper functioning of the service systems of any other Unit.
- 5.1.33 No Owner or Occupier shall use or permit to be used any Unit for industrial or godown purposes or the purpose of a funeral parlour, coffin shop, temple or Buddhist hall for the performance of the ceremony known as "Ta Chai" (打齋) or for any similar ceremony, or as an inn, hotel, guest house, boarding house, lodging house or for any illegal or immoral purpose or metal beater's shop or for any offensive trade or business or for any use that will be in contravention of the Conditions.
- 5.1.34 No Owner shall overload or permit or suffer to be overloaded the electrical circuits within the Estate and no Owner shall install or use or permit or suffer to be installed or used any equipment, apparatus or machinery which exceeds the loading of the electrical main or wiring.

- 5.1.35 No Owner shall dispose of or discharge or permit or suffer to be disposed of or discharged any waste, refuse, garbage or rubbish in any part or parts of the Estate other than that part or parts of the Estate specially designated for the purpose and only in the manner as specified or approved by the Manager.
- 5.1.36 No Owner shall permit any sewage, waste water or effluent containing sand, cement, silt or any other suspended or dissolved material to flow from the Estate onto any adjoining land or allow waste matter which is not part of the final product from waste processing plants to be deposited anywhere within the Estate and the Owners shall have all such matter removed from the Estate in a proper manner to the satisfaction of the Director of Environmental Protection and the Manager.
- 5.1.37 The Recreational Areas and Facilities shall only be used and enjoyed for recreational purposes by the residents of the Estate as well as their bona fide guests or visitors or invitees and subject to the Residential Rules and the Club Rules. For the purpose of this Clause, the Owner of the Commercial Accommodation or a Commercial Unit or a Parking Space shall not be included as residents of the Estate or and shall not be entitled to use or enjoy the Recreational Areas and Facilities.
- 5.1.38 Subject to Clause 6.2.1 (41) of this Deed, the Owners shall at their own expense maintain and carry out all works in respect of the Slopes and Retaining Walls within or outside the Land or the Estate as required by the Conditions in accordance with the "Geoguide 5-Guide to Slope Maintenance" issued by the Geotechnical Engineering Office (as amended from time to time) and the Maintenance Manual.
- 5.1.39 No partitioning shall be erected or installed in any part of the Estate which does not leave clear access for emergency exits and no windows shall be wholly or partially blocked or the light and air therefrom in any way obstructed.
- 5.1.40 No Owner shall permit or suffer to be erected, affixed, installed or attached in or on or at the door or doors or entrance or entrances of any part of the Estate, any metal grille or shutter or gate which shall in any way contravene the regulations of the Fire Services Department or other competent authority concerned from time to time in force and/or which may in any way impede the free and uninterrupted passage over, through and along any of the General Common Areas or the General Common Facilities.
- 5.1.41 Save as reserved unto the First Owner by this Deed as provided under Clause 2.8(2)(c), no Owner shall use such parts of the Roof or the Upper Roof forming part of the Residential

Common Areas except for the purposes of escape only in the event of fire or emergency. No Owner shall obstruct the access to the Roof and the Upper Roof which shall at all times remain unobstructed. In case the access is being obstructed the Manager shall have the power to restore the access to such condition so as to comply with the Fire Service Regulations or other relevant Government regulations at the expenses of the Owner in default.

- 5.1.42 The Owners shall not permit or suffer any hawker to carry on business within the Estate and shall remove therefrom any hawker found to be so doing.
- 5.1.43 No Owner shall do or permit or suffer to be done by his tenants, occupiers or licensees any act, deed, matter or thing or place any items in the roof and/or flat roof or the parapet walls of the roof or flat roof pertaining to its Flat which in any way interferes with or affects or which is likely to interfere with or affect the operation of the gondola (if any) by the Manager at any time in the course of the management and/or the maintenance of the Estate.
- 5.1.44 The Owners shall at all times and at their own expense manage and maintain the Covered Footbridge in good and substantial repair and condition in all respects to the satisfaction of the Director of Lands pursuant to Special Condition No.(20)(e) of the Conditions.
- 5.1.45 Until such time as possession of the Green Area, the Green Stippled Black Area, the Structures and the Further Structures shall have been re-delivered or deemed to have been re-delivered to the Government pursuant to the Conditions, the Owners shall at their own expenses uphold, manage, maintain and repair the Green Area, the Green Stippled Black Area, the Structures and the Further Structures and everything forming a portion of or pertaining to it to the satisfaction of the Director of Lands.
- All the covenants, provisions and restrictions in this Part A regarding the roofs, flat roofs, external walls, the exterior or the façade of or the external appearance of the Estate shall also be subject to and deemed to have been qualified by the rights of the Owner(s) of the External Wall Signage Spaces under this Deed, whether or not expressly so stated.
- B. <u>Provisions Applicable to Owners of Residential Units and/or the Non-enclosed Areas</u>
 Only
- 5.2.1 All Residential Units shall be used for private residential purposes only and in particular shall not be used as an apartment house, service apartments or for any form of commercial letting or occupancy in bed spaces or cubicles or as an office, store, factory, shop or for any other commercial use or for the conduct of any trade, profession or business whatsoever.

- 5.2.2 Each Owner of a Residential Unit shall observe and perform the Residential Rules (if any) and the Estate Rules (if any).
- 5.2.3 No Owner or Occupier shall store or permit to be stored in any Residential Units any hazardous, dangerous, explosive or combustible goods or materials except such as may be reasonably required for the purpose of domestic cooking and heating.
- 5.2.4 The Owner of the Non-enclosed Areas shall keep the Non-enclosed Areas in good and substantial repair and condition and shall use the same in all respects in compliance with the Occupation Permit, the Buildings Ordinance and other Ordinances, bye-laws and regulations.
- 5.2.5 The Owner of the Non-enclosed Areas shall not cause, permit, suffer or allow the Non-enclosed Areas and the covered areas beneath the Non-enclosed Areas to be enclosed above safe parapet height other than as under the Approved Plans by any material of whatsoever kind or nature, it being the obligation of such Owner to keep and maintain the Non-enclosed Areas in the design and layout as drawn under Approved Plans.
- 5.2.6 The Non-enclosed Areas shall only be used as balconies/utility platforms in relation to or in connection with the use and enjoyment of the Flat or House or Duplex for which they are provided.
- 5.2.7 In the event of the covenants contained in this Clause being in breach, the Manager without prejudice to the right of the other Owners, shall have the right to demand the defaulting Owner to rectify the breach forthwith and if necessary to reinstate the Non-enclosed Areas to their original state under the Approved Plans and if the defaulting Owner shall fail to comply with the Manager's demand, the Manager shall have the rights to take such steps as it may in its absolute discretion consider necessary to secure compliance with the aforesaid covenants including but not limited to the right to enter upon the Flat or House or Duplex concerned (including the Non-enclosed Areas provided therein) and remove any fences, awning, grilles or any structures or things which are installed, exhibited, affixed, erected or attached to the Non-enclosed Areas or the Flat or House or Duplex which are in breach of the aforesaid covenants. The defaulting Owner shall pay to the Manager all costs incurred by the Manager for and in relation to the steps taken by the Manager for the aforesaid purpose.

C. Provisions Applicable to Owners of Houses Only

5.3.1 Owners who have a common wall adjoining their respective Houses or a wall dividing the land upon which the Houses are constructed, shall each have the right to the use of the interior surface of the wall on his side. No Owner shall use any portion of the wall so as to interfere with the

use and enjoyment of the other Owner. No Owner shall erect any fence or any structure or protrusion (such as spikes or wire) on tip of the wall without the written consent of the other and the written consent of the Manager. No Owner shall put structures of any kind so near to the wall as to cause any damage or disturbance or nuisance to the wall. If the wall or any portion thereof, except the interior surface of one side, is damaged or injured from any cause, other than the act of negligence of either party, it shall be repaired or rebuilt at their joint cost and expense. No Owner shall make any alteration or addition to the exterior of the wall without the prior consent in writing of the Manager.

- 5.3.2 Each Owner shall maintain his House (both interior and exterior condition), garden areas and all other areas the exclusive possession of which he is entitled in good repair and condition and in such manner so as to avoid any loss, damage, nuisance or annoyance to any other Owners or their occupiers.
- 5.3.3 For the purpose of maintaining an uniform and harmonious external appearance and landscaping of the Estate, and in addition to but without prejudice to any restrictions (if any) as prescribed in the other provisions of this Deed, each of the Owners hereby covenants that he would not do permit or suffer to be done any act or thing which may or will alter the external appearance and façade of the Houses and the landscaping features in the Estate without the prior consent in writing of the Manager and the Manager shall have absolute discretion in determining whether or not its written consent should be given.
- 5.3.4 Without prejudice to the generality of the preceding Clause 5.3.3, each Owner covenants without having obtained the Manager's approval:-
 - (a) not to make any alterations or additions to façade of their Houses;
 - (b) not to put any canvas or awnings onto any roof decks of their Houses other than those the colour and design of which have been approved by the Manager;
 - (c) not to alter any structures or the positions of any external walls;
 - (d) not to :-
 - (i) install any metal grille;
 - (ii) build up any parapet masonry walls;
 - (iii) add trellises on the roof decks; or
 - (iv) install exterior lighting of any kind

other than those the designs and types of which have been approved by the Manager;

- (e) not to enlarge or alter the colour and type of the external walls and/or windows and/or the doors of their Houses;
- (f) not to position any antennas on the roof tops of their Houses other than in the position approved by the Manager;
- (g) not to install any canvas or other type of umbrellas other than those the colours or types of which have been approved by the Manager.

D. Provisions Applicable to Owners of Parking Spaces Only

- 5.4.1 The Parking Spaces shall not be used for any purpose other than for the parking of private motor vehicles or motor-cycles licensed under the Road Traffic Ordinance and belonging to the Owners or Occupiers of the Estate as well as their bona fide visitors or invitees. In particular, the Parking Spaces shall not be used for storage, display or exhibiting of motor vehicles or motor-cycles for sale or otherwise.
- 5.4.2 All Owners and Occupiers of Parking Spaces shall park their motor vehicles or motor-cycles within their own designated spaces.
- 5.4.3 No Owner or Occupier of a Parking Space may park his motor vehicle or motor-cycle in such a manner so as to cause inconvenience or annoyance to the Owners of the other Parking Spaces.
- 5.4.4 No Owner or Occupier of a Parking Space shall allow any motor vehicle or motor-cycle parked in his Parking Space to deteriorate to a condition detrimental to the environmental appearance of the Estate.
- 5.4.5 Each Owner or Occupier of the Parking Spaces shall perform and observe the General Car Park Rules (if any) and the Estate Rules (if any).

SECTION VI

MANAGEMENT OF THE ESTATE

A. Appointment of Manager

Subject to the provisions of the Building Management Ordinance, New Charm 6.1.1 Management Limited shall be appointed as the Manager for all the Owners to undertake the management, operation, servicing, renovation, improvement and security of the Land and the Estate initially for a term of two (2) years commencing from the date of this Deed and such appointment shall continue thereafter until and unless (i) termination by the Manager upon giving to the Owners' Committee not less than three (3) months' notice in writing to terminate the appointment and where there is no Owners' Committee, by serving such a notice on each of the Owners and by displaying such a notice in a prominent place in the Estate (such notice may be given by delivering it personally to the Owner or sent by post to the Owner at his last known address or left at his Unit or deposited in the letter box for his Unit), or (ii) prior to the Owners' Corporation being formed, the Owners' Committee may at any time (whether before or after the expiry of the said initial term) give three (3) months' notice in writing to the Manager to terminate its service without compensation pursuant to a resolution passed by a majority of votes of the Owners voting either personally or by proxy in a general meeting convened for that purpose and supported by Owners of not less than 50% of the total number of the Undivided Shares in aggregate (less those allocated to the General Common Areas and General Common Facilities). Provided that such resolution shall have effect only if the notice of termination of appointment is in writing and provision is made in the resolution for a period of not less than three (3) months' notice or, in lieu of notice, provision is made for an agreement to be made with the Manager for the payment to him of a sum equal to the amount of remuneration which would have accrued to him during that period Provided Further that such notice and the copy of such resolution may be given by delivering them personally to the Manager or by sending them by post to the Manager at his last known address. The appointment of the Manager shall be terminated forthwith whether before or after the said initial term if the Manager shall go into liquidation (except for the purpose of a solvent amalgamation or reconstruction). For the purposes of this Clause, only the Owners of Undivided Shares who pay or who are liable to pay the management expenses relating to those Undivided Shares shall be entitled to vote and the reference to "the Owners of not less than 50% of the total number of Undivided Shares in aggregate" shall be construed as a reference to the Owners of not less than 50% of the Undivided Shares in aggregate who are entitled to vote. If a notice to terminate a Manager's appointment is given under this Clause, no appointment of a new manager shall take effect unless the appointment is approved by a resolution of the Owners' Committee (if any) and if no such appointment is approved hereunder by the time the notice expires, the Owners' Corporation may appoint another Manager and, if it does so, the Owners' Corporation shall have exclusive power to appoint any subsequent Manager. Without limiting the generality of Clause 6.9.1, no provision of this Deed shall limit the application of Schedule 7 to the Building Management Ordinance by restricting or prohibiting the termination of the Manager's appointment during the initial period of two (2) years of his appointment. Upon termination of the appointment of the Manager, the Owners' Committee shall establish, employ or appoint such or such type of estate management company or agency as it shall in its discretion think fit to carry out the management and maintenance of the Estate in accordance with the provisions of this Deed.

- 6.1.2 (1) Upon termination of the appointment of the Manager in whatever manner, a meeting of the Owners' Committee shall be convened to appoint a manager to take its place or in the case of the Manager being wound up or having a receiving order made against it or failing to convene a meeting of the Owners' Committee as aforesaid, the chairman or any 2 members of the Owners' Committee may forthwith convene a meeting of the Owners' Committee to appoint a manager to take its place, and such meeting shall appoint a manager who shall on the expiry of the notice of termination of the Manager's appointment given by or to the Manager as the case may be and henceforth become vested with all the powers and duties of the Manager hereunder.
- (2) Subject to subparagraph (3), if the Manager's appointment ends for any reason, he shall, as soon as practicable after his appointment ends, and in any event within 14 days of the date his appointment ends, deliver to the Owners' Committee (if any) or the Manager appointed in his place any movable property in respect of the control, management and administration of the Estate that is under his control or in his custody or possession, and that belongs to the Owners' Corporation (if any) or the Owners.
- (3) If the Manager's appointment ends for any reason, the outgoing Manager shall within two (2) months of the date of his appointment ends:
 - (a) prepare (i) an income and expenditure account for the period beginning with the commencement of the financial year in which the Manager's appointment ends and ending on the date the Manager's appointment ends; and (ii) a balance sheet as at the date the Manager's appointment ends, and shall arrange for that account and balance sheet to be audited by a certified public accountant or by some other independent auditor specified in the resolution of the Owners' Committee or in the absence of any such specification, by such certified public accountant or other independent auditor as may be chosen by the Manager;
 - (b) deliver to the Owners' Committee or the Manager appointed in his place any books or records of account, papers, plans, documents and other records which are required for the purposes of sub-clause (a) have not been delivered under

sub-paragraph (2); and

- (c) subject to Clause 6.8.1 hereof, assign the General Common Parts Undivided Shares together with the General Common Areas and the General Common Facilities free of costs or consideration to the new Manager in the manner and for the purpose mentioned in Clause 2.11.
- (4) Notwithstanding anything hereinbefore contained, it is hereby declared and agreed that at no time shall the Land and the Estate be without a responsible duly appointed manager to manage the Estate or any part(s) thereof after the date of this Deed.

B. Powers and Duties of Manager

- During the term of its appointment as the Manager, the Manager shall, subject to the provisions of the Building Management Ordinance and subject also to Clauses 6.1.1 and 6.1.2, manage the Land and the Estate in a proper manner and in accordance with the provisions of this Deed and each Owner hereby appoints the Manager as agent for all Owners in respect of any matters concerning the General Common Areas and the General Common Facilities duly authorized in accordance with the provisions of this Deed with full power to enforce the provisions of this Deed against the other Owners. Subject to the provisions of the Building Management Ordinance, the Manager shall be responsible for and shall have full authority to do all such acts and things as may be necessary or expedient for the proper management of the Estate in accordance with the provisions of this Deed Provided that the Manager shall not effect any improvements to facilities or services which involves expenditure in excess of 10% of the current annual management budget except with the prior approval by resolution of the Owners passed at an Owners' meeting convened under this Deed. Without in any way limiting the generality of the foregoing the Manager shall have the following duties:-
 - (1) To put in hand work necessary to maintain all General Common Areas and General Common Facilities so that the same are maintained in a good, clean and safe condition at all times and for this purpose to employ reputable and competent contractors and workmen.
 - (2) To ensure that all Owners or Occupiers of the Commercial Units, the Residential Units and the Parking Spaces maintain the Units owned or occupied by them in a proper manner and if there is any default on the part of any such Owners or Occupiers and such default continues after notice to make good the same has been given by the Manager to such Owners or Occupiers, the Manager may but shall not be bound to put in hand any maintenance and repair works and to take all possible steps to recover the cost therefor

from the defaulting Owner or Occupier PROVIDED ALWAYS THAT the Manager shall not be liable for any loss and damage caused to any person by any Owner's or Occupier's default in carrying out any maintenance or repair works.

- (3) To paint, wash, tile or otherwise treat as may be appropriate the external walls of the Estate and all General Common Areas at such intervals as the same may reasonably require to be done.
- (4) To replace any glass in the General Common Areas that may be broken.
- (5) To keep the General Common Areas well lit.
- (6) To keep in good order and repair the ventilation of the General Common Areas.
- (7) To keep the General Common Areas in a clean sanitary and tidy condition.
- (8) To prevent any decaying, noxious, excrementitious or other refuse matter from being deposited on the Estate or any part thereof and to remove all refuse from such parts of the Estate and arrange for its disposal at such regular intervals and to maintain either on or off the Estate refuse collection facilities.
- (9) To prevent the obstruction of the General Common Areas and to remove any article or thing causing the obstruction.
- (10) To keep away and prevent hawkers from carrying on business within the Land and the Estate and to remove the hawker found to be so doing and to post up notices prominently of any kind as the Manager deems fit at any part of the General Common Areas to the effect that hawker is prohibited on the Land.
- (11) To keep all the common sewers, drains, watercourses and pipes free and clear from obstruction.
- (12) To keep the General Common Facilities in good condition and working order.
- (13) To keep all plant, machinery and equipment including but without limiting the generality of the foregoing, all lighting equipment, air-conditioning system, ventilation system (if any), water systems, public address systems (if any), fire fighting equipment, sprinkler systems, lifts, lift shafts and maintenance unit in good condition and working order and, in the case of lifts, in accordance with any laws and regulations applicable thereto and

whenever it shall be necessary or convenient so to do at the Manager's discretion.

- (14) To prevent so far as is possible any refuse or other matter being deposited, washed, eroded or falling from the Estate into any part of the public highway, sewers, drains, nullahs or other Government property and to remove any such matter therefrom and to ensure that no damage is done to any drains, waterways, watercourses, footpaths, sewers, nullahs, pipes, cables, wires, utility services or other works being in, under, over or adjacent to the Land or any part or parts thereof by reason of any maintenance or other works carried out by the Manager as herein provided and to make good any such damage.
- (15) To remove any structure, installation, bills, notices, placard, posters, advertisement, flag, banner, poles, cages, signboard, sunshade, bracket, fitting or other things in or on the Estate (including any Roof and/or Upper Roof) which have been erected in contravention of the terms of the Conditions or this Deed or the Buildings Ordinance or regulations of Fire Services Department and/or without the written permission of the Manager (or if such permission has been given upon the expiration or withdrawal of the same) and to demand and recover from the person by whom such structure or other thing as aforesaid was erected or installed the cost of such removal and the making good of any damages thereby caused.
- (16) To maintain fire fighting equipment and fire alarms and fire shutters and other fire services installations (if required by Government) to the satisfaction of the Director of Fire Services and so far as may be possible, to maintain the Estate safe from fire hazards at all times.
- (17) To provide security force, watchmen, porters and caretakers and such other staff as shall be determined by the Manager in its reasonable discretion and to provide and maintain security installations and to maintain security in the Estate at all times.
- (18) To maintain and operate or contract for the installation, maintenance and operation of the wireless and/or television aerials, antennae, transmitters, receivers, tuners, and satellite dishes and such other devices as the Manager shall see fit for serving the Estate or any part thereof, including but not limited to the provision of internet, telecommunication service or otherwise PROVIDED THAT:
 - (i) the term of the contract will not exceed three (3) years;
 - (ii) the right to be granted under the contract must be non-exclusive and must provide

for sharing the use of the facilities and network with other service providers; and

- (iii) no Owner is required to make any payment in any form attributable to the installation or provision of the facilities and services, unless the Owner is a subscriber to the relevant service.
- (19) To manage, control and maintain within the Estate the parking of cars, motor-cycles and other vehicles, the flow of vehicular traffic, the use of roads, ramps and passage and Parking Spaces.
- (20) To provide such Chinese New Year, Christmas and other festival decorations for the Estate as the Manager shall in his reasonable discretion consider desirable.
- (21) To do all things the Manager shall in consultation with the Owners' Committee deem necessary or desirable for the purposes of maintaining and improving all facilities and services in or on the Estate for the better enjoyment or use of the Estate by its Owners, Occupiers and their licensees Provided that the Manager shall obtain the approval by resolution of the Owners passed at an Owners' meeting convened under this Deed prior to carrying out any improvement works to the Estate or any part thereof involving sum in excess of 10% of the current annual management budget.
- (22) To appoint solicitors with authority to accept service on behalf of all the Owners of all legal proceedings relating to the Land and the Estate (except proceedings relating to the rights or obligations of individual Owners) or any part thereof and, in particular but without limiting the foregoing, in all proceedings in which the Government shall be a party and at all times within seven (7) days of being requested so to do by the Director of Lands or other competent officer, to appoint a solicitor who shall undertake to accept service on behalf of all such Owners for the purpose of Order 10 Rule 1 of the Rules of the High Court (or any provision amending or in substitution for the same).
- (23) To prevent any person other than any Owners, tenants, Occupiers of any part of the Estate or their bona fide guests, visitors or invitees from occupying or using any part of the Estate otherwise than in accordance with the Conditions or the provisions of this Deed.
- (24) To take all steps necessary or expedient for complying with the Conditions and any statutory or Government requirements concerning or relating to the Estate for which no Owner, tenant or Occupier of any part of the Estate is solely and directly responsible.

- (25) To take all precautions to prevent and to take action to remedy any breach by any Owner or other person residing in or visiting the Estate of any provisions of the Conditions or this Deed.
- (26) To prevent any person from detrimentally altering or injuring any part of the Estate or any of the General Common Areas or the General Common Facilities.
- (27) To demand, collect and receive all amounts payable by the Owners under the provisions of this Deed.
- (28) To pay and discharge out of all moneys so collected all outgoings relating to the management of the Estate reasonably and necessarily incurred by the Manager hereunder.
- (29) Unless otherwise directed by the Owners' Corporation, insure and keep insured the General Common Areas and the General Common Facilities to the full new reinstatement value and in particular against loss or damage by fire and such other risks or perils as the Manager shall deem fit and in respect of public and occupiers' liability insurance and liability as employer of employees of the Manager employed within or exclusively in connection with the management of the Land and the Estate with some reputable insurance company or companies in the name of the Manager for and on behalf of itself as Manager and the Owners according to their respective interests and in such sum or sums as the Manager shall deem fit and to pay all premia required to keep such insurance policies in force.
- (30) Unless otherwise directed by the Owners' Corporation to procure block insurance for the Estate as a whole including those areas which are not the General Common Areas or the General Common Facilities against loss and damage by such risks and in such amount as the Manager in its absolute discretion shall deem fit.
- (31) To keep proper accounts of all income received and expenditure incurred by and of all payments made to the Manager in respect of carrying out its duties hereunder as herein provided and to prepare summaries of income and expenditure at least every three (3) months and publish the same in the management office within the Land and the Estate for a reasonable time.
- (32) To represent the Owners in all matters and dealings with Government or any statutory body, any utility or other competent authority or any other person whomsoever in any

way touching or concerning the management of the Estate.

- (33) Subject to sub-clauses (22) and (32) above, to commence, conduct, carry on and defend legal and other proceedings touching or concerning the management of the Land and the Estate in the name of the Manager.
- (34) To enforce the due observance and performance by the Owners or any person occupying any part of the Estate of the terms and conditions of this Deed any relevant Sub-Deed of Mutual Covenant and the Rules made hereunder, and to take action including the commencement and conduct and defence of legal proceedings to enforce the due observance and performance thereof and/or to recover damages for any breach non-observance or non-performance thereof and the registration and enforcement of charges as hereinafter mentioned.
- (35) Subject to the provisions of Clause 6.2.2, to make, revoke or amend the Rules in respect of the Estate, the Residential Accommodation and the Club as hereinafter provided which shall not be inconsistent with this Deed or any relevant Sub-Deed of Mutual Covenant.
- (36) To post (if deemed necessary by the Manager) the Unit of any Owner in default or in breach of the terms and conditions of this Deed as aforesaid together with particulars of the default or breach on the notice boards and/or other prominent spaces within the Estate.
- (37) To recruit, dismiss and employ such staff as may from time to time be necessary to enable the Manager to perform its powers and duties provided in this Deed on such terms as the Manager shall in its reasonable discretion decide and to provide accommodation within the Estate, uniforms, working clothes, tools, appliances, cleaning and other materials and all equipment necessary therefor.
- (38) To deal with all enquiries, complaints, reports and correspondence relating to the Estate.
- (39) To provide and maintain in respect of the Estate promotions, advertising, public relations and general publicity as deemed necessary by the Manager.
- (40) To act as agent for and on behalf of all Owners in respect of all matters concerning the General Common Areas or the General Common Facilities duly authorised in accordance with the provisions of this Deed and the Manager is hereby authorised to act as such agent.

- (41) Full authority to engage suitable qualified personnel to inspect keep and maintain in good substantial repair and condition and carry out any necessary works in respect of the Slopes and Retaining Walls in compliance with the Conditions and in accordance with the "Geoguide 5-Guide to Slope Maintenance" issued by the Geotechnical Engineering Office (as amended from time to time) and the Maintenance Manual and all other guidelines issued from time to time by the appropriate Government department regarding the maintenance of slopes, retaining walls and related structures, and to collect from the Owners all costs lawfully incurred or to be incurred by the Manager in carrying out the necessary maintenance, repair and other works provided that the Manager shall not be made personally liable for carrying out any such requirements of the Conditions which shall remain the responsibility of the Owners if, having used all reasonable endeavours, the Manager has not been able to collect the costs of the required works from all Owners. For the purpose of this sub-clause (41), the definition of the Manager shall include any management committee or the Owners' Corporation.
- (42) To manage, regulate, control and maintain within the Estate parking and loading and unloading of goods and the flow of vehicular traffic and to charge such fees as the Manager shall reasonably deem fit from the users of the Visitors' Carparking Spaces Provided that all such fees shall be credited to the General Fund.
- (43) To remove any vehicle parked on the General Common Areas not so designated for parking or which shall cause an obstruction and any damage caused to such vehicles during or as a consequence of such removal shall be the sole responsibility of the Owners thereof.
- (44) Subject to the prior approval of the Director of Lands thereto as may be required under the Conditions, to repair and maintain any drains and channels and drainage system whether within or outside the Land serving the Estate which are required to be maintained pursuant to the Conditions.
- (45) To enter into contracts and to engage, employ, remunerate and dismiss solicitors, architects, accountants and other professional advisers and consultants, contractors, workmen, servants, agents, watchmen, caretakers and other building staff and attendants Provided That where any major contract involves sums in excess of (i) HK\$200,000.00 or such other sum in substitution therefor as the Secretary for Home Affairs may specify by notice in the Gazette, or (ii) an average annual expenditure of more than 20% of the budget or revised budget, as the case may be, for that financial year or such other percentage as the Secretary for Home Affairs may specify by notice in the Gazette,

- whichever is the lesser, such major contract shall be awarded in accordance with the provisions in Clause 6.2.5 hereof.
- (46) To prohibit the keeping of and to take such action as the Manager shall deem fit for the purpose of removing any live poultry, pets, birds or other animals from any part of the Estate (other than the Commercial Accommodation or any Commercial Unit the business of which is associated with live poultry, pets, birds or other animals) if the same has been the cause of reasonable written complaint by the Owners of at least five (5) Residential Units.
- (47) To delegate or subcontract the management, maintenance, operation and control of the services and facilities of the Club to such agents or contractors on such terms and conditions as the Manager shall in its discretion think fit Provided that the Manager shall not transfer or assign its duties or obligations under this Deed to such agents or contractors, and such agents or contractors must remain answerable to the Manager and the Manager shall at all times be responsible for the management and control of the whole of the Estate(including any part thereof) and, notwithstanding anything contained in this Deed to the contrary, no provision of this Deed shall operate to take away or reduce, or shall be construed to have the effect of taking away or reducing, such responsibility.
- (48) To operate shuttle bus services (if deemed necessary by the Manager) for the use and benefit of the Owners and residents for the time being of the Estate whether on its own or together with the manager and/or owners of other neighbouring premises and during such times and at such intervals and to such destinations as the Manager may think appropriate and to charge the users of the shuttle bus services such fares as the Manager may think reasonable provided that any fares received by the Manager as aforesaid shall be credited to the General Fund for the benefit of the Owners and to terminate and/or suspend such shuttle bus services at any time or times as the Manager may think fit.
- (49) To grant such easements, quasi-easements, rights, privileges, licences and informal arrangements in respect of the General Common Areas and the General Common Facilities as it shall in its discretion consider necessary to ensure the efficient management or for the benefit of the Estate subject to the approval of the Owners' Committee (if formed) or the Owners' Corporation (if formed) provided that any fee or monetary benefit arising therefrom or any consideration received therefor shall be credited to the Capital Reserve Fund for the benefit of the Owners.
- (50) To grant rights of way or access or use at any level to the owners or occupiers of any other premises adjoining the Land or to such person and persons and upon such terms

and conditions as the Manager may think fit in respect of the General Common Areas and the General Common Facilities or any part thereof and on behalf of the Owners to obtain a grant of similar rights in respect of such adjoining premises PROVIDED that the approval of the Owners' Committee (if formed) or the Owners' Corporation (if formed) has been obtained and such grant of rights of way or access or use shall not contravene the terms and conditions contained in the Conditions nor interfere with an Owner's right to hold, use, occupy and enjoy his Units nor adversely affect an Owner's rights and interests and PROVIDED FURTHER that any charges or fees arising from the granting of such rights of way shall be credited to the Capital Reserve Fund for the benefit of the Owners.

- (51) Subject always to the prior approval of the Director of Lands thereto as may be required under the Conditions, to grant easements and rights of any other kind to the owners and occupiers of adjoining properties to construct, lay, maintain, remove and renew drains, pipes, cables, irrigation pipes and other installations, fittings, chambers and other equipment and structures within the General Common Areas and the General Common Facilities which the Manager shall in its reasonable discretion deem appropriate subject to approval by the Owners' Committee (if formed) or the Owners' Corporation (if formed) Provided that any charges, rent or fees payable and arising from the granting of such easements or rights shall be credited to the Capital Reserve Fund for the benefit of the Owners and PROVIDED FURTHER that the exercise of such right shall not adversely affect an Owner's rights and interests or interfere with an Owner's right to hold, use, occupy and enjoy his Unit or impede or restrict the access to and from his Unit.
- (52) To grant franchises, leases, tenancy agreements and licences to other persons to use such of the General Common Areas and the General Common Facilities and on such terms and conditions and for such consideration as the Manager shall in its discretion think fit Subject Always to the provisions of the Conditions and this Deed PROVIDED THAT the approval of the Owners' Committee or the Owners' Corporation (if formed) has been obtained and all income arising therefrom shall be credited to the Capital Reserve Fund for the benefit of the Owners and PROVIDED FURTHER THAT the grant of such franchises, leases, tenancy agreements and licences shall not interfere with an Owner's right to hold, use, occupy and enjoy the Unit which he owns or that the access to and from his Unit or the Owner's rights and interests shall not be adversely affected.
- (53) To implement waste reduction and recycling measures with reference to guidelines on property management issued from time to time by the Director of Environmental Protection. To provide appropriate and sufficient waste separation and recovery facilities including, but not limited to, waste separation bins at such locations within the

General Common Areas as the Manager may consider suitable and convenient to facilitate waste separation and recovery by the Owners and the Occupiers. The Manager shall ensure that the recovery facilities shall consist of materials that will not cause any fire hazard and shall be placed in locations so as not to cause obstruction to any fire escape route, and that recyclable materials recovered from the facilities or through the regular cleansing process shall be properly collected, stored, and sent for recycling. The Manager shall maintain the facilities in an environmentally acceptable and hygienic manner to avoid creating nuisance to the Owners and the Occupiers.

- (54) To organise any activities as the Manager may consider appropriate on a regular basis to promote the environmental awareness of the Owners and the Occupiers and to encourage them to participate in activities with a view to improving the environmental conditions of the Estate.
- (55) To organise such recreational and social activities whether within or outside the Estate as the Manager may consider appropriate to promote the neighbourhood relationship of the Owners and the Occupiers and to charge a reasonable fee therefor provided that any part of such fee so charged and received by the Manager as aforesaid which have not been used for the purpose of such activities shall be credited to the General Fund for the benefit of the Owners.
- (56) Subject as otherwise provided in this Deed to give or withhold its written consent or approval to anything which requires its written consent or approval pursuant to this Deed (provided that the Manager shall not unreasonably withhold its consent or approval) and to impose conditions or additional conditions including payment of reasonable administrative fee relative thereto (such fees shall be paid into the Capital Reserve Fund).
- (57) To enter into contracts for the installation or use of aerial broadcast distribution or telecommunications network facilities and contracts for the provision of broadcast distribution network or telecommunications network services for the Estate PROVIDED THAT such contracts to be entered into by the Manager shall be subject to the following conditions:-
 - (i) the term of the contract will not exceed 3 years;
 - (ii) the right to be granted under the contract must be non-exclusive and must provide for sharing the use of the facilities and network with other service providers; and
 - (iii) no Owner is required to make any payment in any form attributable to the installation or provision of the facilities or services, unless he is a subscriber to the relevant service.

- (58) To repair, maintain, upkeep, improve, control, operate and manage the Recreational Areas and Facilities and the Green Area, the Green Stippled Black Area and the Structures and the Further Structures (each of which until possession of the same is redelivered to the Government) in good condition to the satisfaction of the Director of Lands in accordance with the Conditions.
- (59) To manage and maintain the Covered Footbridge in clean, tidy and good condition and repair to the satisfaction of the Director of Lands pursuant to Special Condition No.(20)(e) of the Conditions.
- (60) Until such time as possession of the Green Area, the Green Stippled Black Area, the Structures and the Further Structures shall have been re-delivered or deemed to have been re-delivered to the Government pursuant to the Conditions, to uphold, manage, maintain and repair the Green Area, the Green Stippled Black Area, the Structures and the Further Structures and everything forming a portion of or pertaining to it to the satisfaction of the Director of Lands.
- (61) To do all such other things as are reasonably incidental to the proper management of the Land and the Estate in accordance with the Conditions, this Deed or for the common benefit of the Owners.
- 6.2.2 Subject to the approval of the Owners' Committee (if formed) or the Owners' Corporation (if formed), the Manager shall have power from time to time to make, revoke and amend the Rules:-
 - (i) regulating the use, occupation, maintenance and environmental control of the Estate, the House Accommodation, the Towers, the Duplex Accommodation and the Club respectively and any of the General Common Areas and of any of the facilities, services or amenities thereof and the conduct of persons occupying, using or visiting the same;
 - (ii) requiring payment of fees for the use of the swimming pools and/or other areas or facilities of the Recreational Areas and Facilities, such fees to be utilised towards maintenance and repair of the swimming pools and/or other areas or facilities of the Recreational Areas and Facilities;
 - (iii) setting out requirements relating to the proper disposal of rubbish by the Owners and the Occupiers for waste separation and recycling purposes and implementing waste reduction and recycling measures with reference to guidelines on property management issued from time to time by the Director of Environmental Protection; and
 - (iv) regarding any matter or thing which the Manager is empowered to do pursuant to this

Deed:

Provided That they are not inconsistent with, contravene or contradict the terms of the Conditions, the Building Management Ordinance, this Deed or any relevant Sub-Deed of Mutual Covenant and such Rules shall be binding on all the Owners of the relevant part of the Estate and their tenants, licensees, servants or agents. A copy of such Rules from time to time in force shall be posted on the public notice boards (if any) in the Estate, the Commercial Accommodation, the House Accommodation, the Towers, the Duplex Accommodation, the General Car Park, the Recreational Areas and Facilities or the relevant part of the General Common Areas (as the case may be) and a copy thereof shall be supplied to each Owner on request free of charge.

- 6.2.3 Subject to the provisions of the Building Management Ordinance, all acts and decisions of the Manager arrived at in accordance with the provisions of this Deed in respect of any of the matters aforesaid shall be binding in all respects on all the Owners for the time being.
- Neither the Manager nor any servants, agent or other person employed by the Manager 6.2.4 shall be liable to the Owners or any of them or to any person or persons whomsoever whether claiming through, under or in trust for any Owner or otherwise, for or in respect of any act, deed, matter or thing done or omitted in pursuance of or purported pursuance of the provisions of this Deed, any relevant Sub-Deed of Mutual Covenant and/or the Rules not being an act or omission involving criminal liability or dishonesty or negligence and the Owners shall fully and effectually indemnify the Manager and all such persons from and against all actions, proceedings, claims and demands whatsoever arising directly or indirectly out of or in connection with the management of the Land and the Estate or any act, deed, matter or thing done or omitted as aforesaid and all costs and expenses in connection therewith and not involving criminal liability, dishonesty or negligence on the part of the Manager or any such person or persons aforesaid. The Manager shall make good at his own expense any loss or damage caused by the negligent, wilful or criminal acts of the Manager or his staff, contractors or other person employed by the Manager. For the avoidance of doubt, no provision of this Deed shall operate to exclude, or shall be construed to have the effect of excluding, the liability of the Manager to the Owners for any act or omission involving criminal liability, dishonesty or negligence of the Manager or its servants, agents or contractors and no provision of this Deed shall operate to require, or shall be construed to have the effect of requiring, any Owner to indemnify the Manager or its servants, agents or contractors from and against any action, proceedings, claim and demand whatsoever arising out of or in connection with any such act or omission.
- 6.2.5 (1) Subject to the provisions in Schedule 7 of the Building Management Ordinance and subparagraphs (2) and (3) the Manager shall not, in any financial year, enter into any contract for

the procurement of any supplies, goods or services the value of which exceeds or is likely to exceed HK\$200,000.00 or of such other amount as the Secretary for Home Affairs may specify by notice in the Gazette unless (a) the supplies, goods or services are procured by invitation to tender and (b) the procurement complies with such standards and guidelines as may be specified in a Code of Practice referred to in Section 20A(1) of the Building Management Ordinance and relating to procurement and tender procedures.

(2) Subject to subparagraph (3), the Manager shall not enter into any contract for the procurement of any supplies, goods or services the value of which exceeds or is likely to exceed a sum which is equivalent to 20% of the annual budget or such other percentage in substitution therefor as the Secretary for Home Affairs may specify by notice in the Gazette unless:

(a) if there is an Owners' Corporation:

- (i) the supplies, goods or services are procured by invitation to tender;
- (ii) the procurement complies with the Code of Practice referred to in Section 20A(1) of the Building Management Ordinance; and
- (iii) whether a tender submitted for the purpose is accepted or not is decided by a resolution of the Owners passed at a general meeting of the Owners' Corporation, and the contract is entered into with the successful tenderer; or

(b) if there is no Owners' Corporation:

- (i) the supplies, goods or services are procured by invitation to tender;
- (ii) the procurement complies with the Code of Practice referred to in Section 20A(1) of the Building Management Ordinance; and
- (iii) whether a tender submitted for the purpose is accepted or not is decided by a resolution of the Owners passed at a meeting of Owners convened and conducted in accordance with this Deed, and the contract is entered into with the successful tenderer.
- (3) Subparagraphs (1) and (2) do not apply to any supplies, goods or services which but for this subparagraph would be required to be procured by invitation to tender (referred to in this subparagraph as "relevant supplies, goods or services"):
 - (a) where there is an Owners' Corporation, if:
 - (i) the relevant supplies, goods or services are of the same type as any supplies, goods or services which are for the time being supplied to the Owners' Corporation by a supplier; and

- (ii) the Owners' Corporation decides by a resolution of the Owners passed at a general meeting of the Owners' Corporation that the relevant supplies, goods or services shall be procured from that supplier on such terms and conditions as specified in the resolution, instead of by invitation to tender; or
- (b) where there is no Owners' Corporation, if:
 - (i) the relevant supplies, goods or services are of the same type as any supplies, goods or services which are for the time being supplied to the Owners by a supplier; and
 - (ii) the Owners decide by a resolution of the Owners passed at a meeting of Owners convened and conducted in accordance with this Deed that the relevant supplies, goods or services shall be procured from that supplier on such terms and conditions as specified in the resolution, instead of by invitation to tender.
- 6.2.6 (1) The Manager shall establish and maintain a General Fund and all money received or recovered by the Manager in respect of the management of the Land and the Estate and credited to the General Fund shall without delay be paid into a specially designated Bank Account the title of which shall refer to the management of the Estate and be dealt with by the Manager subject to such conditions as may be approved by a resolution of the Owners' Committee.
- (2) The Manager shall open and maintain an interest-bearing account and shall use that account exclusively in respect of the management of the Land and the Estate.
- (3) Without prejudice to the generality of subparagraph (2), if there is an Owners' Corporation, the Manager shall open and maintain one or more segregated interest-bearing accounts, each of which shall be designated as a trust account or client account, for holding money received by him from or on behalf of the Owners' Corporation in respect of the management of the Land and the Estate.
- (4) The Manager shall display a document showing evidence of any account opened and maintained under subparagraph (2) or (3) in a prominent place in the Land and the Estate.
- (5) Subject to subparagraphs (6) and (7), the Manager shall without delay pay all money received by him in respect of the management of the Land and the Estate into the account opened and maintained under subparagraph (2) or, if there is an Owners' Corporation, the account or accounts opened and maintained under subparagraph (3).

- (6) Subject to subparagraph (7), the Manager may, out of money received by him in respect of the management of the Land and the Estate, retain or pay into a current account a reasonable amount to cover expenditure of a minor nature, but that amount shall not exceed such figure as is determined from time to time by a resolution of the Owners' Committee (if any).
- (7) The retention of a reasonable amount of money under subparagraph (6) or the payment of that amount into a current account in accordance with that subparagraph and any other arrangement for dealing with money received by the Manager shall be subject to such conditions as may be approved by a resolution of the Owners' Committee (if any).
- (8) If there shall be any surplus in the Management Fee after payment of all the Management Expenses, such surplus shall be retained in the General Fund.
- (9) Any reference in this Clause to an account is a reference to an account opened with a bank within the meaning of section 2 of the Banking Ordinance (Cap 155), the title of which refers to the management of the Estate.
- 6.2.7 (1) The Manager shall establish and maintain a Capital Reserve Fund for the purpose of Schedule 7 of the Building Management Ordinance and all money received or recovered by the Manager for the Capital Reserve Fund shall without delay be paid into a specially designated Bank Account the title of which shall refer to the Capital Reserve Fund of the Estate, and shall use such specially designated Bank Account exclusively for the purpose of the Capital Reserve Fund.
- (2) Without prejudice to the generality of subparagraph (1), if there is an Owners' Corporation, the Manager shall open and maintain one or more segregated interest-bearing accounts, each of which shall be designated as a trust account or client account, for holding money received by him from or on behalf of the Owners' Corporation in respect of the Capital Reserve Fund.
- (3) The Manager shall display a document showing evidence of any account opened and maintained under subparagraph (1) or (2) in a prominent place in the Estate.
- (4) The Manager shall without delay pay all money received by him in respect of the Capital Reserve Fund into the account opened and maintained under subparagraph (1) or, if there is an Owners' Corporation, the account or accounts opened and maintained under subparagraph (2).
- (5) Each Owner covenants with the other Owners to make further periodic contributions to the Capital Reserve Fund.

- (6) If there is an Owners' Corporation, the Owners' Corporation shall determine, by a resolution of the Owners, the amount to be contributed to the Capital Reserve Fund by the Owners in any financial year, and the time when those contributions shall be made. Except in a situation considered by the Manager to be an emergency, no money shall be paid out of the Capital Reserve Fund unless it is for a purpose approved by a resolution of the Owners' Committee. For the avoidance of doubt, the Manager shall not use the Capital Reserve Fund or any part or parts thereof for the payment of any outstanding Management Expenses arising from or in connection with the day-to-day management of the Estate.
- 6.2.8 Special reference to the Capital Reserve Fund shall be made in the annual accounts and an estimate of the time when there will be a need to draw thereon and the amount of money that will be then needed shall also be given. In the event that further contributions need to be made to such Capital Reserve Fund for the ensuing year, the Manager shall recommend and request the Owners to approve such further contribution in a meeting of Owners convened under this Deed.
- The Manager shall be deemed to be a trustee for all the Owners, to provide for Capital 6.2.9 Reserve Fund i.e. expenditure of a capital nature or of a kind not expected to be incurred annually which includes, but is not limited to, expense for renovation, improvement and repair of the General Common Areas and General Common Facilities, the purchase, setting up, replacement, improvement and addition of installations, systems, equipment, tools, plant and machineries for the General Common Areas and the costs of the relevant investigation works and professional services and deposits received by it in its capacity as the Manager of the Estate. Such moneys and deposits shall belong to the Owners but shall be held and applied for as aforesaid by the Manager irrespective of changes in the ownership of any Unit. Upon the Land being reverted to the Government or upon the rights and obligations hereunder being extinguished as provided in Section VII hereof, any balance of the said moneys shall be divided between the persons who are Owners immediately prior to such reversion or such extinguishment of rights and obligations, as the case may be, in the same share and proportion as their respective Undivided Shares bear to the total of the Undivided Shares of the Land (less those allocated to the General Common Areas and the General Common Facilities).

C. Manager's Remuneration

6.3.1 The Manager (other than the Owners' Committee when acting as Manager) for the performance of its duties herein shall be paid by way of remuneration an amount equals to the rate of 10% of the total annual Management Expenses necessarily and reasonably incurred in the course of its management of the Estate. No variation of the percentage of 10% may be made except with the approval by a resolution of Owners at an Owners' meeting convened under this Deed.

- 6.3.2 For the purpose of calculating the Manager's Remuneration, the total annual Management Expenses referred to in Clause 6.3.1 above shall exclude (i) the Manager's Remuneration, (ii) any capital expenditure or expenditure drawn out of the provision of Capital Reserve Fund, Provided That by a resolution of Owners at an Owners' meeting convened under this Deed, any capital expenditure or expenditure drawn out of the Capital Reserve Fund may be included for calculating the Manager's Remuneration at the rate of 10% or at such lower rate as the Owners may consider appropriate. Capital expenditure shall mean expenditure of a kind not expected by the Manager to be incurred annually.
- 6.3.3 The Manager's Remuneration as aforesaid shall be the net remuneration of the Manager for its services as Manager and shall not be subject to any requirement by the Manager to disburse or provide from such money any staff, facilities, accountancy services, or other professional supervision for the Land and the Estate the cost for which shall be a direct charge upon the General Fund.
- 6.3.4 Each Owner of a Unit shall pay his due proportion of the Manager's Remuneration to the Manager in advance on the first day of each month. Payment of the Manager's Remuneration shall be monthly in advance in the sum of one twelfth of the annual remuneration of the Manager being 10% of the total annual budgeted Management Expenses (excluding the Manager's Remuneration, the Capital Reserve Fund and any capital expenditure referred to in Clause 6.3.2) subject to adjustment at the end of each financial year when the final annual management expenses are ascertained.

D. Management Expenses in respect of the Estate

- 6.4.1 The Owners of the Estate shall pay to the Manager monthly in advance in the manner hereinafter provided the Management Expenses which shall be made up of the following:-
 - (a) The proper and necessary cost of carrying out all or any of the duties of the Manager set out herein.
 - (b) The cost of purchasing or hiring all necessary plant, equipment and machinery in connection with the management and maintenance of the Land and the Estate other than the Units.
 - (c) The cost of employing staff to administer the management of the Estate including (but not limited to) salaries, year end double pay, fringe benefits, provident fund, long service payment and other statutory payments under the Employment Ordinance or other applicable ordinances, premium for employees' compensation and medical insurance of

the security force, watchmen, gardeners, caretakers and other staff and other reasonable costs incidental thereto.

- (d) All reasonable professional fees and costs incurred by the Manager including:-
 - (i) fees and costs of surveyors, rating surveyors, valuers, architects, engineers and others employed in connection with the management, maintenance and improvement of the Estate,
 - (ii) solicitors and other legal fees and costs,
 - (iii) fees and costs of any accountants, auditors and/or any other consultants employed in connection with the management accounts or the Manager's statements as hereinafter referred to.
- (e) All water, gas, electricity, telephone and other services charges except where the same is separately metered to individual Units.
- (f) The cost of all fuel and oil incurred in connection with the operation of the General Common Areas and the General Common Facilities.
- (g) The cost of maintaining and operating emergency generators and the cost of providing emergency lighting of the Estate.
- (h) The cost of effecting insurance mentioned in Clause 6.2.1 (29) and (30) hereof.
- (i) All charges, assessments, impositions and other outgoings payable by the Owners in respect of all parts of the General Common Areas.
- (j) The cost of postage, stationery and other sundry items incurred by the Manager in connection with the management of the Estate.
- (k) The Manager's Remuneration for carrying out its management duties in accordance with the provisions herein contained.
- (l) The cost and expense of maintaining the building structures or such part or parts thereof that are required to be maintained under the Conditions.
- (m) The cost and expense of upholding, managing, maintaining and repairing (as the case may be) the Slopes and Retaining Walls which are required to be upheld, managed, maintained and repaired (as the case may be) under the Conditions.

- (n) Charges for telephones installed at management offices and various caretakers' counters (if any) of the Estate.
- (o) The costs of providing uniforms for the security force, watchmen, gardeners, caretakers and other staff employed for the management of the Land and the Estate and replacement of the same.
- (p) The cost of landscaping and maintaining, repairing, cleansing and operating the sport and recreational facilities of the Estate.
- (q) The cost of landscaping and maintaining the General Common Areas and the General Common Facilities.
- (r) Government rent and rates (if any) of the management offices of the Estate and the General Common Areas.
- (s) Air-conditioning charges of the management offices of the Estate.
- (t) Water consumption and electricity charges of the management offices of the Estate.
- (u) Furniture, fixtures, fittings and other appliances in the management offices of the Estate.
- (v) The cost of operating or providing shuttle bus services (if any) in accordance with this Deed.
- (w) The cost and expense of inspecting, maintaining and repairing the Green Area, the Green Stippled Black Area, the Structures and the Further Structures (until possession of the Green Area or the Green Stippled Black Area or both shall have been re-delivered or deemed to have been re-delivered to the Government), the Pedestrian Link, the 24-hour Pedestrian Walkway and the Covered Footbridge.
- (x) Any other items of expenditure which in the reasonable opinion of the Manager are considered to be necessary for the administration, management and maintenance of the Land and the Estate including but not limited to all staff, facilities, office, accountancy, professional, supervisory and clerical expenses incurred by the Manager in respect thereof or such due portion thereof which are provided by the headquarters office(s) of the Manager for the Estate as well as any other land, developments and buildings and for such purposes, the Manager shall be entitled to apportion any such items of expenditure

or (as the case may be) a due portion thereof which directly relate to the administration and/or management and/or maintenance of the Land and the Estate in such manner as shall be reasonably determined by the Manager.

- 6.4.2 The Management Expenses shall be apportioned between the Owners of the Estate in the following manner:-
 - (a) Where any expenditure relates wholly to the Residential Common Areas or the Residential Common Facilities providing services to the Owners of the Residential Units the expenditure shall form part of the Management Expenses of the Residential Accommodation and shall be borne by the Owners of the Residential Units according to the proportions borne by the number of the Management Shares of their respective Residential Units to the total number of Management Shares allocated to all the Residential Units.
 - (b) Where any expenditure relates principally to the Towers Common Areas or the Towers Common Facilities providing services to the Owners of the Flats, the expenditure shall form part of the Management Expenses of the Towers and shall be borne by the Owners of Flats according to the proportions borne by the number of the Management Shares of their respective Flats to the total number of Management Shares allocated to all the Flats.
 - (c) Where any expenditure relates principally to the House Common Areas or the House Common Facilities providing services to the Owners of the Houses, the expenditure shall form part of the Management Expenses of the House Accommodation and shall be borne by the Owners of the Houses according to the proportions borne by the number of the Management Shares of their respective Houses to the total number of Management Shares allocated to all the Houses.
 - (d) Where any expenditure relates principally to the Duplex Common Areas or the Duplex Common Facilities providing services to the Owners of the Duplexes, the expenditure shall form part of the Management Expenses of the Duplex Accommodation and shall be borne by the Owners of the Duplexes according to the proportions borne by the number of the Management Shares of their respective Duplexes to the total number of Management Shares allocated to all the Duplexes.
 - (e) Where any expenditure relates wholly to the Commercial Accommodation providing services to the Owner of the Commercial Accommodation, the expenditure shall form part of the Management Expenses of the Commercial Accommodation and shall be borne by the Owner of the Commercial Accommodation, and if a Sub-Deed of Mutual

Covenant in respect of the same has been executed, such expenses shall be borne by the Owners of the Commercial Units according to the proportions borne by the number of the Management Shares of their respective Commercial Units to the total number of Management Shares allocated to all the Commercial Units.

- (f) Where any expenditure relates wholly to the Carpark Common Areas or the Carpark Common Facilities providing services to the Owners of the Residential Carparking Spaces and/or the Residential Motorcycle Parking Spaces and/or the Commercial Carparking Spaces and/or the Commercial Motorcycle Parking Space, the expenditure shall form part of the Management Expenses of the General Car Park and shall be borne by the Owner of the Residential Carparking Spaces and/or the Residential Motorcycle Parking Spaces and/or the Commercial Carparking Spaces and/or the Commercial Motorcycle Parking Space according to the proportions borne by the number of Management Shares of their respective Residential Carparking Spaces and/or Residential Motorcycle Parking Spaces and/or the Commercial Carparking Spaces and/or the Commercial Motorcycle Parking Spaces, Residential Motorcycle Parking Spaces, the Commercial Carparking Spaces and the Commercial Motorcycle Parking Spaces.
- (g) Where any expenditure relates wholly to (i) the Estate Common Areas and/or the Estate Common Facilities, or (ii) does not fall under any of the sub-paragraphs (a), (b), (c) and (d), (e) and (f) of this Clause 6.4.2, the expenditure shall form part of the Management Expenses of the Estate as a whole and shall be borne by all Owners of the Estate in accordance with the proportion that the respective Management Shares of the relevant part of the Estate bear to the total number of Management Shares of the Estate less those allocated to the General Common Areas and the General Common Facilities.
- (h) Where any expenditure relates wholly to the External Wall Signage Spaces providing services to the Owners of the External Wall Signage Spaces, the expenditure shall form part of the Management Expenses of the External Wall Signage Spaces and shall be borne by the Owners of the External Wall Signage Spaces according to the proportions borne by the number of the Management Shares of their respective External Wall Signage Spaces to the total number of Management Shares allocated to all the External Wall Signage Spaces.
- (i) Notwithstanding anything contained in sub-clauses (a) to (h) hereof, (i) where any expenditure relates solely to or is solely for the benefit of any Unit and no Owner other than the Owner entitled to the exclusive right and privilege to hold, use and occupy that

Unit will receive any material benefit therefrom, then the full amount of such expenditure shall be borne by the Owner of such Unit and (ii) where any expenditure relates solely to or is solely for the benefit of a group of Owners but does not relate to or is not for the benefit of the other Owners, the full amount of such expenditure shall be apportioned between such Owners in proportion to their respective Management Shares.

- Subject to the prior written approval of the Owners' Committee or the Owners' Corporation, if the Manager is of the opinion that the adopted annual budget and/or the sharing of the amounts of Management Expenses assessed under any part of the adopted annual budget in accordance with the provisions of this Deed may lead to or result in any Owner or Owners of any part or parts of the Estate unfairly or inequitably paying some higher or lesser contributions, the Manager shall be entitled to modify any adopted annual budget in such manner as the Manager may (but subject to compliance with the procedures applicable to the draft annual budget, the annual budget and the revised annual budget as provided in Section VI Subsection F of this Deed) think fit (whether by creating new parts or abolishing existing parts of the budget or otherwise) and to prepare new budget in the modified manner as aforementioned and/or to vary or modify the manner of sharing the amounts of Management Expenses assessed under any part of the budget by the relevant Owners in such way as the Manager may (but subject to prior consultation with the Owners' Committee) think fit and the modified budget and the modified manner of sharing the management expenditure shall be binding (save for manifest error) on all Owners and provided always that the Manager's determination of the amount of contribution payable by each Owner as aforesaid shall (in the absence of manifest error) be conclusive and binding on all Owners. PROVIDED THAT (i) no Owner shall be called upon to pay more than his appropriate share of Management Expenses, having regard to the number of Management Shares allocated to his Unit and the Flats, Houses, Duplexes, Commercial (ii) the Owners of Accommodation/Commercial Units, Residential Carpark, Commercial Carpark and External Wall Signage Spaces shall only be responsible for the Management Expenses of their respective parts and all Owners shall be liable for the Management Expenses of the Estate Common Areas and the Estate Common Facilities.
- 6.4.3 Each Owner shall pay in full a due proportion of the cost and expenses mentioned in Clause 6.4.1 (being the Management Expenses) and Clause 6.3.1 (being the Manager's Remuneration) of this Sub-Section D whether or not his Unit is occupied. No Owner shall be called upon to pay more than his fair share of the Management Expenses having regard to the number of Management Shares allocated to his Unit. The First Owner shall pay all Management Expenses for the Units unsold Provided that no Management Expenses shall be payable in respect of those Undivided Shares allocated to such part of the Estate the construction of which has not

been completed except to the extent that such uncompleted part benefits from the provisions of this Deed as to management and maintenance of the Estate. The Manager or the Owners' Corporation shall not be liable to pay the Management Expenses in respect of the General Common Parts Undivided Shares held by them pursuant to this Deed.

- (a) The Owner of each Unit shall pay to the Manager monthly in advance the Management Fee calculated by reference to Clauses 6.4.2 and 6.3.1 hereof PROVIDED THAT if the total contributions receivable as aforesaid by the Manager shall be insufficient to meet the Management Expenses by reason of any further Management Expenses whether incurred or to be incurred over and above the budgeted Management Expenses, such deficiency shall be carried forward to and recouped by adjusting the annual budget and the Management Fee for the next financial year PROVIDED ALWAYS that the Manager may demand from each Owner on giving not less than one (1) month's prior notice in writing the additional monthly contribution payable by each Owner as determined by the Manager pursuant to the provisions of this Deed PROVIDED THAT:- (i) such demand shall not be made more than once for every financial year for the purpose of management of the Land and the Estate; (ii) in exceptional circumstances it may be recovered by special contribution in one lump sum as the Manager shall deem fit to meet the said further Management Expenses including its remuneration due thereon; and (iii) all demands to be made by the Manager pursuant to this Clause 6.4.3(a) must be made by reference to a revised annual management budget which has followed the same procedures as apply to the draft budget and budget by virtue of Clause 6.6.2.
- (b) If there should be any surplus after payment of all the costs, charges and expenses then the surplus shall be credited to the General Fund and be applied towards the Management Expenses of the Land and the Estate for the next following financial year and in such manner as the Manager may decide.
- (c) The Manager shall be entitled to charge the Owner concerned a reasonable administrative fee for granting and processing any consent required from the Manager pursuant to this Deed PROVIDED THAT such fee shall be held by the Manager for the benefit of all Owners and be paid into the Capital Reserve Fund.
- 6.4.4 The Manager shall from time to time notify each Owner in writing in the manner hereinafter mentioned of the amount of the Management Fee estimated as aforesaid and such amount shall be payable by each Owner monthly in advance from the commencement of the month immediately following the date of notification.

6.4.5 In the event of the Manager acquiring Undivided Shares in the Land and the Estate pursuant to SECTION VII hereof references to "Owners" in this Sub-Section D of SECTION VI shall be deemed to exclude the Manager.

E. Security for and Recovery of Moneys Due to the Manager

- 6.5.1 (a) Except where the First Owner has made payments in accordance with Clause 6.5.1(b) the first person who becomes the Owner of each Unit shall before taking possession of his Unit:-
 - (i) pay to the Manager a deposit referred to in Clause 6.5.2 hereof ("the Management Deposit") as security against his liabilities under this Deed and the Management Deposit shall be placed in a specially designated Bank Account the title of which shall refer to the Management Deposit of the Estate Provided Always that no Owner may refuse to pay any money payable by him under this Deed or any part thereof by claiming any set off against the Management Deposit Provided Further that in the case of change of ownership of any Unit, the Management Deposit in respect of such Unit shall be transferred to the account of the new Owner and the previous Owner shall have no claim for any refund;
 - (ii) pay to the Manager such sum not exceeding 2 months' Management Fee in respect of his Unit as payment in advance of the Management Fee;
 - (iii) pay to the Manager 2 months' Management Fee in respect of his Unit as his initial contribution to the Capital Reserve Fund; and
 - (iv) for each Owner of a Residential Unit, pay to the Manager such sum not exceeding 1 month's Management Fee in respect of his Residential Unit as debris removal fee.

Provided that :-

- (1) the funds and fees referred to in sub-clauses (iii) and (iv) above shall be non-refundable and non-transferable in the case of change of ownership of any Unit;
- (2) any debris removal fee not used for debris removal shall be paid into the residential part of the Capital Reserve Fund and shall be applied for the sole benefit of the Residential Units Owners;

- (3) the debris removal fees shall be applied towards payment of charges for debris removal incurred in respect of the Residential Unit; and
- (4) all Owners of Commercial Accommodation or Commercial Units or External Wall Signage Spaces and their tenants and occupiers shall make their own arrangements to remove decoration debris and shall not be entitled to use any facility for removal of debris provided in the Estate.
- (b) The First Owner shall pay the Management Deposits, the initial contribution to the Capital Reserve Fund and the debris removal fee if it remains the Owner of those Undivided Shares allocated to Units in that part of the Estate the construction of which has been completed and which remain unsold 3 months after (i) execution of this Deed or (ii) the date when it is in a position validly to assign those Undivided Shares (ie. when the relevant consent to assign or certificate of compliance has been issued), whichever is the later. In the event the First Owner shall assign such Units to new Owners, the Management Deposits paid hereunder shall be transferred to the account of the new Owners of such Units in the manner as provided in Clause 6.5.1(a)(i). All outgoings including Management Expenses and any Government rent in respect of all Units held by the First Owner up to and inclusive of the date of the relevant assignment(s) of the relevant Unit(s) by the First Owner shall be paid by the First Owner. The First Owner shall make payments and contributions for those expenses which are of a recurrent nature for those Units unsold.
- 6.5.2 The Manager shall be entitled from time to time at its reasonable discretion to demand and each Owner shall pay to the Manager such amount on demand for the purpose of maintaining the Management Deposit in respect of his Unit at a level equal to 3 months' Management Fee for the time being payable in respect of the Unit held by such Owner Provided That the amount of the Management Deposit of a Unit shall be no more than 25% of any subsequent current year's budgeted Management Expenses for such Unit.
- 6.5.3 If any of the Owners shall fail to pay the Management Fee and/or to pay any sum payable under this Deed within thirty (30) days of demand, then the Manager shall be entitled to do any or all of the following, namely:
 - (a) to forbid such defaulting Owner, his tenants, lessees, employees, licensees and visitors the use of the management services provided by the Manager provided that notwithstanding anything contained in this Deed or any relevant Sub-Deed of Mutual Covenant to the contrary, no provision of this Deed or any Sub-Deed of Mutual Covenant shall operate to empower, or shall be construed to have the effect of empowering, any

person (including the Manager) to interrupt the supply of electricity, water, gas or other utilities which are provided by public utility companies to any Unit or to prevent access to the Unit by reason of the Owner of that Unit failing to pay any fees or to comply with any other provisions under this Deed;

- (b) to recover from the defaulting Owner who fails to pay sums due under the provisions of this Deed within 30 days of demand interest on the defaulted amount at the rate of 2% per annum above the prime rate from time to time quoted by The Hongkong and Shanghai Banking Corporation Limited from the date on which the same become due and payable until the date of payment (such interest when collected shall be credited to the Capital Reserve Fund);
- (c) to recover from the defaulting Owner who fails to pay sums due under the provisions of this Deed within 30 days of demand a collection charge not exceeding 10% of the defaulted amount to cover the costs (other than legal costs of proceedings as hereinafter mentioned) of the extra work occasioned by the default which said collection charge when collected shall be credited to the Capital Reserve Fund;
- (d) to recover the defaulted sum and all sums payable under this Clause by civil action;
- (e) to recover from the defaulting Owner all legal costs relating to the recovery of the defaulted sum and all sums payable under this Clause on a solicitor and own client basis;
- (f) to register a charge against the Undivided Shares of the defaulting Owner and the Unit held therewith, such charge shall remain valid and enforceable notwithstanding that judgement has been obtained for the amount thereof unless and until such judgement has been satisfied; and
- (g) to enforce the said charge by legal action for obtaining an order for the sale of the Undivided Shares of the defaulting Owner and the Unit held therewith.

F. Annual Budget

6.6.1 The first financial year shall commence from the date of this Deed and shall end on the 30th day of April of the following year and thereafter the subsequent financial year shall commence on the 1st day of May of that year and shall end on the 30th day of April of the following year PROVIDED THAT if the first financial year is less than a period of one year, the first financial year shall run from the date of this Deed until the 30th day of April in the next following year PROVIDED FURTHER THAT the financial year may not be changed more than

once in every five (5) years unless with the prior approval of a resolution of the Owners' Committee (if any).

- 6.6.2 The Manager shall in respect of each financial year :-
 - (a) prepare a draft budget setting out the proposed Management Expenses for the financial year;
 - (b) send a copy of the draft budget to the Owners' Committee or, where there is no Owners' Committee, display a copy of the draft budget in a prominent place in the Estate and cause it to remain so displayed for at least 7 consecutive days;
 - (c) send or display, as the case may be, with the copy of the draft budget a notice inviting each Owner to send his comments on the draft budget to the Manager within a period of fourteen (14) days from the date the draft budget was sent or first displayed;
 - (d) after the end of that period, prepare a budget specifying the total proposed Management Expenses during the financial year; and
 - (e) send a copy of the budget to the Owners' Committee or, where there is no Owners' Committee, display a copy of the budget in a prominent place in the Estate and cause it to remain so displayed for at least 7 consecutive days.
- 6.6.3 Where a budget has been sent or displayed in accordance with Clause 6.6.2 (e) hereof and the Manager wishes to revise it, it shall follow the same procedures in respect of the revised budget as apply to the draft budget or budget by virtue of Clause 6.6.2. Where a revised budget is duly sent or displayed, the total amount of the Management Expenses for that financial year shall be the total Management Expenses or proposed Management Expenses specified in the revised budget and the amount that the Owners shall contribute towards the Management Expenses shall be calculated and adjusted accordingly.
- 6.6.4 Where in respect of a financial year, the Manager has not complied with Clause 6.6.2 hereof before the start of that financial year, the total amount of the Management Expenses for that year shall:-
 - (a) until it has so complied, be deemed to be the same as the total amount of Management Expenses (if any) for the previous financial year; and
 - (b) when it has so complied, be the total proposed Management Expenses specified in the

budget for that financial year, and the amount that the Owners shall contribute towards the Management Expenses shall be calculated and adjusted accordingly.

- 6.6.5 If any Owner requests in writing the Manager to supply him with a copy of any draft budget, budget or revised budget, the Manager shall on payment of a reasonable copying charge, supply a copy to that person. Such charge shall be credited to the Capital Reserve Fund.
- 6.6.6 Subject to Clauses 6.6.3, 6.6.4, 6.6.7 and 6.6.8, the total amount of Management Fees payable by the Owners during any period of 12 months adopted by the Manager as the financial year in respect of the management of the Estate shall be the total proposed Management Expenses during that year as budgeted in accordance with Clause 6.6.2 for that financial year.
- 6.6.7 If there is an Owners' Corporation and, within 1 month from the date that a budget or revised budget for a financial year is sent or first displayed in accordance with Clauses 6.6.2 or 6.6.3 hereof, the Owners' Corporation decides, by a resolution of the Owners, to reject the budget or revised budget, as the case may be, the total amount of the Management Expenses for that financial year shall, until another budget or revised budget is sent or displayed in accordance with Clauses 6.6.2 or 6.6.3 hereof and is not so rejected by the Owners' Corporation, be deemed to be the same as the total amount of Management Expenses (if any) for the previous financial year together with an amount not exceeding 10% of that total amount as the Manager may determine.
- 6.6.8 For the purposes of Clauses 6.6.2 to 6.6.7, "Management Expenses" includes all costs, charges and expenses to be borne by the Owners, including the Manager's Remuneration.

G. Management Accounts

6.7.1 The Manager shall:

- (a) maintain and keep true and proper books or records of account and other financial records of all monies received in the exercise of its powers and duties hereunder and all expenditure thereof and shall keep all bills, invoices, vouchers, receipts and other documents referred to in those books and records for at least six (6) years;
- (b) within one (1) month after each consecutive period of three (3) months or such shorter period as the Manager may select, prepare a summary of income and expenditure and a balance sheet in respect of that period and shall display a copy of the summary and balance sheet in a prominent place in the Estate for at least 7 consecutive days;
- (c) within two (2) months after the end of each financial year, prepare an income and

expenditure account and balance sheet for that year and display a copy of the income and expenditure account and balance sheet in a prominent place in the Estate and cause it to remain so displayed for at least 7 consecutive days;

- (d) each income and expenditure account and balance sheet required under sub-clauses (b) and (c) shall include details of the Capital Reserve Fund and an estimate of the time when there will be a need to draw on the Capital Reserve Fund and the amount of money that will then be needed;
- (e) permit any Owner at any reasonable time to inspect the books or records of account and any income and expenditure account or balance sheet and on payment of a reasonable copying charge, supply any Owner with a copy of any record or document requested by him Provided that such copying charge shall be credited to the General Fund;
- (f) if there is an Owners' Corporation and the Owners' Corporation decides, by a resolution of the Owners, that any income and expenditure account and balance sheet should be audited by an accountant or by some other independent auditor as may be specified in that resolution, without delay arrange for such an audit to be carried out by that person; and:
 - (i) permit any Owner, at any reasonable time, to inspect the audited income and expenditure account and balance sheet and the report made by the accountant or auditor in respect of the income and expenditure account and balance sheet; and
 - (ii) on payment of a reasonable copying charge, supply any Owner with a copy of the audited income and expenditure account and balance sheet, or the report made by the accountant or auditor in respect of the income and expenditure account and balance sheet, or both, as requested by the Owner; and
- (g) before an Owners' Corporation is formed, upon request of the Owners at an Owners' meeting convened under this Deed appoint an accountant or some other independent auditor nominated by the Owners at the said Owners' meeting to audit any annual income and expenditure account and balance sheet prepared by the Manager under Clause 6.7.1(c).

H. Management by Owners' Corporation

6.8.1 The management of the Land and the Estate shall be given free of costs or consideration to the Owners' Corporation at its request when it is formed pursuant to the Building Management Ordinance. When the Owners' Corporation is formed, the general meeting of Owners' Corporation

shall take the place of the meeting of Owners under this Deed and the management committee of the Owners' Corporation shall take the place of the Owners' Committee under this Deed.

- 6.8.2 (a) The Owners' Corporation may, in its capacity as the Manager, appoint any professional management company to be its professional management agent on such terms and conditions to be agreed to manage the Land and the Estate as its agent and on its behalf in accordance with this Deed. When the Owners' Corporation acts as the Manager, the provisions in this Section VI shall only apply to the extent that they do not conflict with or are not inconsistent with the provisions of the Building Management Ordinance and, in case of conflict, the latter shall prevail.
 - (b) The Owners' Corporation may also appoint any professional management company to act as the Manager in its place and stead on such terms and conditions to be agreed between the Owners' Corporation and such professional management company subject to the relevant provisions of this Deed and the Building Management Ordinance.

I. Application of the Building Management Ordinance

6.9.1. Notwithstanding anything contained in this Section VI, nothing herein shall in any way prejudice or contravene or contradict or overrule or fail to comply with any provisions in or the application of the Building Management Ordinance and the Schedules thereto. For the avoidance of doubt, the provisions in Schedules 7 and 8 (as amended from time to time) to the Building Management Ordinance shall be incorporated into and form part of this Deed and shall prevail over any other provisions in this Deed that are inconsistent with them.

SECTION VII

EXTINGUISHMENT OF RIGHTS UNDER THIS DEED

- 7.1.1 In the event of the Estate or any part or parts thereof being so damaged by fire, typhoon, earthquake, subsidence or other cause so as to render the same substantially unfit for use and occupation, the Manager shall convene a meeting of the Owners of the part or parts of the Estate so affected and such meeting may resolve by a resolution of not less than 75% majority at a meeting of the Owners of not less than 75% of the Undivided Shares allocated to such part or parts of the Estate that has been damaged (excluding the relevant General Common Parts Undivided Shares) present or by proxy and voting that by reason of insufficiency of insurance moneys, changes in building law and/or regulations or any other circumstances whatsoever, it is not practicable to reinstate and rebuild such part or parts of the Estate then in such event the Undivided Shares in the Land and the Estate representing such part or parts shall be acquired by the Manager and the Owners (excluding the Owner of the General Common Parts Undivided Shares) of such Undivided Shares shall in such event be obliged to assign the same and all rights and appurtenances thereto to the Manager upon trust to forthwith dispose of the same by public auction and to distribute the net proceeds of sale amongst the Owners (excluding the Owner of the General Common Parts Undivided Shares) of such Undivided Shares in proportion to the respective Undivided Shares previously held by such former Owners (except the Manager) bears to the total number of Undivided Shares of the part or parts of the Estate in question (less the relevant General Common Parts Undivided Share(s) allocated to the General Common Areas of such part or parts of the Estate). All insurance moneys received in respect of any policy of insurance on such part or parts of the Estate shall likewise be distributed amongst such former Owners. In such event all the rights, privileges, obligations and covenants of such former Owners under this Deed shall be extinguished so far as the same relate to such former Owners of such part or parts of the Estate Provided Always that if it is resolved to reinstate or rebuild such part or parts of the Estate each Owner (excluding the Owner of the General Common Parts Undivided Shares) of such part or parts shall pay the excess of the costs of reinstatement or rebuilding of such part or parts over and above the proceeds from the insurance of such part or parts in proportion to the respective number of Undivided Shares held by him bears to the total number of Undivided Shares of the part or parts of the Estate in question (less the relevant General Common Parts Undivided Share(s)) and that until such payment the same shall be a charge upon his interest in the Land and the Estate and be recovered as a civil debt.
- 7.1.2 The following provisions shall apply to a meeting convened by the Manager as provided in Clause 7.1.1 hereof in addition to the provisions of the Schedule 8 to the Building Management Ordinance:-
 - (a) Every such meeting shall be convened by notice given in writing by the person or

persons covening the meeting upon each Owner at least fourteen (14) days before the date of the meeting, and that notice shall specify the place, date and time of the meeting and the resolutions (if any) that are to be proposed. Such notice may be given (i) by delivering personally to the Owner (ii) by sending by post to the Owner at his last known address or (iii) by leaving the notice at the Owner's Unit or depositing the notice in the letter box for that Unit;

- (b) No business shall be transacted at any meeting unless a quorum is present. A quorum shall consist of the Owners (excluding the Owner of the General Common Parts Undivided Shares) present in person or by proxy in whom not less than seventy five per cent (75%) of the total number of Undivided Shares of the part or parts of the Estate in question (but excluding the relevant General Common Parts Undivided Share(s)) are vested;
- (c) If within half an hour from the time appointed for the meeting a quorum is not present the meeting shall stand adjourned to the same time and day in the next week at the same place;
- (d) The chairman of the Owners' Committee shall preside over at every such meeting or, in his absence, the Owners then present shall choose one of their members to be the chairman of the meeting;
- (e) The chairman shall cause a record to be kept of the persons present at the meeting and notes of the proceedings thereof;
- Estate vested in him and in the case of Owners who together are entitled to one such Undivided Share, the vote in respect of that Undivided Share may be cast (i) by a proxy jointly appointed by such co-Owners (ii) by a person appointed by the other co-Owner or (iii) if no appointment has been made under Clause 7.1.2(f)(i) or 7.1.2(f)(ii), then either by one of the co-Owners personally or by proxy by one of the co-Owners; and, in the case of any meeting where 2 or more persons are the co-Owners of an Undivided Share and more than one of the co-Owners seek to cast a vote in respect of such Undivided Share, only the vote that is cast, in person or by proxy, by the co-Owner whose name, in order of priority, stands highest in relation to that Undivided Share in the register kept at the Land Registry shall be treated as valid;
- (g) Votes may be given either personally or by proxy;

- (h) An instrument appointing a proxy shall be in writing signed by the Owner or, if the Owner is a body corporate, shall, notwithstanding anything to the contrary in its constitution, be impressed with the seal or chop of the body corporate and signed by a person authorized by the body corporate in that behalf. The instrument appointment of proxy shall be lodged with the Chairman of the meeting or the person, as the case may be, who convened the meeting not less than 48 hours before the time for the holding of the meeting. A proxy appointed by an Owner to attend and vote on behalf of the Owner shall, for the purposes of the meeting, be treated as being the Owner present at the meeting;
- (i) A resolution passed at a duly convened meeting by a seventy-five per cent (75%) majority of the Owners (excluding the Owner of the General Common Parts Undivided Shares) present in person or by proxy and voting shall be binding on all the Owners of the relevant part or parts of the Estate PROVIDED as follows:-
 - (i) the notice convening the meeting shall specify the intention to propose a resolution concerning such matter;
 - (ii) any resolution purported to be passed at any such meeting concerning any other matter shall not be valid; and
 - (iii) no resolution shall be valid if it is contrary to the provisions of this Deed or any relevant Sub-Deed of Mutual Covenant;
- (j) A resolution in writing signed by Owners (excluding the Owner of the General Common Parts Undivided Shares) who in the aggregate have vested in them for the time being more than seventy-five per cent (75%) of the Undivided Shares allocated to the part or parts of the Estate in question (but excluding the relevant General Common Parts Undivided Share(s)) shall be as valid and effectual as if it had been passed at a duly convened meeting of such Owners; and
- (k) The accidental omission to give notice as aforesaid to any Owner shall not invalidate the meeting or any resolution passed thereat.

PROVIDED ALWAYS THAT no right to vote shall attach to the General Common Parts Undivided Shares and such Shares shall not be counted for the purposes of sub-clauses (b), (i) or (j) above.

SECTION VIII

MEETINGS OF THE OWNERS AND THE OWNERS' COMMITTEE

A. Meetings of Owners of the Estate

- 8.1.1 Any Owners holding not less than five per cent (5%) of the total number of Undivided Shares or the Manager or the Owners' Committee may at any time convene an Owners' meeting for the purpose of determining any matters concerning or affecting or in any way relating to the Land and the Estate and the management thereof (subject to the provisions of this Deed and the Building Management Ordinance). The Manager shall as soon as possible but not later than nine (9) months from the date of this Deed convene the first meeting of Owners (and to call further and subsequent meetings, if required), which meeting shall appoint a chairman and the Owners' Committee or shall appoint a management committee for the purpose of forming the Owners' Corporation under the Building Management Ordinance. The following provisions shall apply to any Owners' meeting, namely:-
 - (a) a meeting may be validly convened by (i) the Manager or (ii) an Owner appointed to commence such meeting by those Owners who in the aggregate have vested in them not less than 5% of the total number of the Undivided Shares or (iii) the Owners' Committee (if formed);
 - (b) notice in writing specifying the place, date and time of every such meeting and the resolutions (if any) that are to be proposed shall be given by the person or persons convening the meeting upon each Owner at least fourteen (14) clear days before the date of the meeting, and such notice may be given (i) by delivering it personally upon the Owner (ii) by sending it by post addressed to the Owner at his last known address or (iii) by leaving it at the Owner's Unit or depositing it in the letter box for that Unit;
 - (c) The quorum at a meeting of the Owners shall be 10% of the Owners and no business shall be transacted at any meeting unless a quorum is present when the meeting proceeds to business and, for the purposes of this Clause 8.1.1(c), the reference to "10% of the Owners" shall (i) be construed as a reference to 10% of the number of persons who are Owners without regard to their ownership of any particular percentage of the total number of the Undivided Shares; and (ii) not be construed as the Owners of 10% of the Undivided Shares in aggregate;
 - (d) the chairman of the Owners' Committee shall preside the meeting or if the meeting is convened under sub-clause 8.1.1(a)(i) or (ii) above, the person convening the meeting;

- (e) the chairman shall cause a record to be kept of the persons present in person or by proxy at the meeting, the appointment and vacation of appointments of all its members and all changes therein, the proceedings and the resolutions of the Owners' Committee;
- (f) every Owner shall have one vote for each Undivided Share he owns and in the case of Owners who together are entitled to one such Undivided Share the vote in respect of that Undivided Share may be cast:-
 - (i) by a proxy jointly appointed by the co-Owners; or
 - (ii) by a person appointed by the other co-Owners from amongst themselves; or
 - (iii) if no appointment has been made under sub-clauses (i) or (ii) hereof, then either by one of the co-Owners personally or by proxy by one of the co-Owners; and in the case of any meeting where 2 or more persons are the co-Owners of an Undivided Share and more than one of the co-Owners seeks to cast a vote in respect of that Undivided Share, only the vote that is cast, in person or by proxy, by the co-Owner whose name, in order of priority, stands highest in relation to that Undivided Share in the register kept by the Land Registry shall be treated as valid;
- (g) in case of any equality of votes the person presiding over the meeting shall have in addition to a deliberative vote, a casting vote;
- (h) votes may be given either personally or by proxy;
- (i) the instrument appointing a proxy shall be in the form set out in Form 1 in Schedule 1A of the Building Management Ordinance and signed by the Owner or, if the Owner is a body corporate, shall, notwithstanding anything to the contrary in its constitution, be impressed with the seal or chop of the body corporate and signed by a person authorized by the body corporate in that behalf;
- (j) the instrument for appointment of a proxy shall be lodged with the Chairman of the Owners' Committee or if the meeting is convened under sub-clause 8.1.1(a)(i) or (ii) above the person, as the case may be, who convened the meeting not less than (48) hours before the time for the holding of the meeting and a proxy appointed by an Owner to attend and vote on behalf of the Owner shall, for the purposes of the meeting, be treated as being the Owner present at the meeting;
- (k) any resolution on any matter concerning the Land and the Estate passed at a duly convened meeting by a majority of votes of the Owners present in person or by proxy and

voting shall be binding on all the Owners Provided that :-

- (i) the fourteen (14) days prior written notice convening the meeting shall specify the intention to propose a resolution concerning such matter;
- (ii) any resolution purported to be passed at such meeting concerning any other matters shall not be valid;
- (iii) no resolution shall be valid if it is contrary to the provisions of this Deed or any relevant Sub-Deed of Mutual Covenant or the Conditions;
- (iv) if a Sub-Deed of Mutual Covenant in respect of the Commercial Accommodation has been executed, then notwithstanding any provisions providing to the contrary in this Deed, no resolution concerning the use operation management or maintenance of or otherwise affecting the areas and facilities designated as common areas and facilities in such Sub-Deed of Mutual Covenant shall be valid unless such resolution is passed with the affirmative vote in favour of the resolution by Owners of not less than 50% of the total number of Undivided Shares allocated to the Commercial Accommodation and any matter concerning such common areas and facilities shall be decided by the Owners of the Commercial Accommodation by a resolution on such matter passed at a meeting convened in accordance with the provisions of the relevant Sub-Deed of Mutual Covenant; and
- (v) No resolution concerning the use operation management or maintenance of or otherwise affecting Residential Common Areas and Residential Common Facilities shall be valid unless such resolution is passed with the affirmative vote in favour of the resolution by Owners of not less than 50% of the total number of Undivided Shares allocated to the Residential Units and any resolution on any matter concerning the Residential Common Areas and Residential Common Facilities shall be decided by the Owners of the Residential Units and any resolution on such matter passed at a duly convened meeting by a majority of votes of the Owners of the Residential Units present in person or by proxy and voting shall be binding on the Owners of the Residential Units.
- (I) a resolution in writing signed by the Owners who in the aggregate have vested in them not less than fifty per cent (50%) of the total number of Undivided Shares (less those allocated to the General Common Areas and General Common Facilities) shall be as valid and effectual as if it had been passed at a duly convened meeting of the Owners;

- (m) the accidental omission to give notice as aforesaid to any Owner shall not invalidate the proceedings at any meeting or any resolution passed thereat;
- (n) the procedure at the meeting shall be as is determined by the Owners;
- (o) for the avoidance of doubt and notwithstanding anything to the contrary herein contained, no right to vote shall attach to the General Common Parts Undivided Shares or such shares allocated to any additional General Common Areas and General Common Facilities from time to time; and
- (p) an annual general meeting of the Owners shall be held every year for the purposes of considering and resolving on matters which this Deed requires to be approved or decided by the annual general meeting of the Owners. The first of such annual general meeting shall be held within 12 calendar months after the first meeting of the Owners and annual general meetings for each ensuing year shall be held within 12 calendar months from the previous annual general meeting.
- 8.1.2 (a) (i) Any Owners' Committee formed under this Deed shall consist of not more than 11 members but not less than 5 members elected in an Owners' meeting to represent the Owners in all matters concerning the management of the Land and the Estate, undertaking other functions conferred on the Owners' Committee by this Deed, and in particular, to communicate with the Manager on behalf of the Owners and to consider such matters required to be approved or decided by the Owners' Committee under this Deed. The Owners' Committee shall comprise the following members:-
 - (1) at least 7 Owners of the Towers;
 - (2) at least 1 Owner of the House Accommodation;
 - (3) at least 1 Owner of the Duplex Accommodation;
 - (4) at least 1 Owner of the Parking Spaces (other than the Visitors' Carparking Spaces); and
 - (5) at least 1 Owner of the Commercial Accommodation or Commercial Units.
 - (ii) A chairman, a vice-chairman, a secretary and such other officers (if any) as the Owners may from time to time determine shall be elected in the Owners' meeting

among the abovementioned members by the Owners present.

- (b) Any Owner and any representative appointed by an Owner in the event of such Owner being a corporate body shall be eligible for election to the Owners' Committee. The appointment of a representative by a corporate Owner shall be in writing addressed to the Owners' Committee and such appointment may be revoked at any time by notice in writing given to the Owners' Committee.
- (c) No person shall be appointed as a member of the Owners' Committee who:-
 - (i) has been declared bankrupt or insolvent; or
 - (ii) has been convicted of a criminal offence other than a summary offence not involving dishonesty; or
 - (iii) has entered into composition with his creditors.
- (d) An Owner's Committee shall be appointed for a term of one (1) year and its members shall hold office until a new Owners' Committee is appointed and in the event of no new Owners' Committee is appointed for whatever reasons after the said term of one (1) year, the members of the existing Owners' Committee shall continue to act until a new Owners' Committee is appointed Provided Always that a member shall cease to hold office if:-
 - (i) he ceases to be an Owner;
 - (ii) he becomes disqualified for appointment as a member of an Owners' Committee under sub-clause (c) hereof;
 - (iii) he resigns from the office by notice in writing given to the Owners' Committee;
 - (iv) he is removed by a resolution passed at an Owners' meeting; or
 - (v) he has become incapacitated by mental illness.
- (e) Retiring members of the Owners' Committee shall be eligible for re-election.
- (f) The Owners' Committee may continue to act notwithstanding any vacancies in their number Provided That the number is not reduced below 5. In the event that the number is reduced below 5, the remaining members of the Owners' Committee may act but only for

- the purpose of convening an Owners' meeting for purpose of electing eligible persons to be members of the Owners' Committee.
- (g) A meeting of the Owners' Committee may be convened at any time by the chairman or any 2 members of the Owners' Committee.
- (h) Notice in writing specifying the place, date and time of a meeting of the Owners' Committee and the resolutions (if any) that are to be proposed shall be given in writing by the person or persons convening the meeting upon each member of the Owners' Committee at least seven (7) days before the date of the meeting.
- (i) All notices required to be served hereunder shall be sufficiently given on a member of the Owners' Committee if a copy of the notice is given by delivering personally to the member of the Owners' Committee or by sending by post to the member of the Owners' Committee at his last known address or by leaving at his Unit or deposited in the letter box of that Unit.
- (j) The quorum at a meeting of the Owners' Committee shall be fifty per cent (50%) of the members of the Owners' Committee (rounded up to the nearest whole number) or 3 such members, whichever is the greater.
- (k) A meeting of the Owners' Committee shall be presided by the chairman or in the absence of the chairman, a member of the Owners' Committee appointed as chairman for that meeting.
- (l) At a meeting of the Owners' Committee, each member present shall have one (1) vote on a question before the Owners' Committee and if there is an equality of votes the chairman shall have, in addition to a deliberative vote, a casting vote.
- (m) The procedure at meetings of the Owners' Committee shall be as is determined by the Owners' Committee.
- 8.1.3 On the formation of the Owner's Corporation, the provisions contained in the Schedule 2 to the Building Management Ordinance shall apply in respect of all meetings and resolutions of the management committee which shall take the place of the Owners' Committee formed under this Deed, and the provisions contained in the Schedule 3 to the Building Management Ordinance shall apply to all general meetings of the Owners' Corporation which shall take the place of the Owners' meetings under this Deed.

- 8.1.4 The Manager shall consult (either generally or in any particular case) the Owners' Corporation (if formed) at a general meeting of the Owners' Corporation and adopt the approach decided by the Owners' Corporation (if formed) on the channels of communication among the Owners on any business relating to the management of the Estate.
- 8.1.5 The management committee (if any) appointed under this Deed or the Building Management Ordinance shall within 28 days of its appointment apply to the Land Registrar for the registration of the Owners as an Owners' Corporation.
- 8.1.6 Notwithstanding anything contained in this Section VIII, nothing herein shall in any way prejudice or contravene any provisions in or the application of the Building Management Ordinance. For the avoidance of doubt, the provisions in the Schedule 8 (as amended from time to time) to the Building Management Ordinance shall be incorporated into and form part of this Deed and shall prevail over any other provisions in this Deed that are inconsistent with them.

SECTION IX

MISCELLANEOUS

- 9.1.1 Subject to the provisions of the Building Management Ordinance, in any civil action initiated or defended by the Manager under the powers given in this Deed, the Manager shall conclusively be deemed to be acting as the agent for and on behalf of all Owners other than the Owner (if any) against whom the action is being initiated or defended and no Owner shall raise or be entitled to raise any defence of want of authority or make any objection to the right of the Manager to initiate or defend such action.
- 9.1.2 The Manager shall keep at the management office of the plans showing the General Common Areas certified as to their accuracy by or on behalf of the Authorised Person including any subsequent amendment thereto showing the General Common Areas for inspection by the Owners free of charge during normal office hours.
- 9.1.3 No provisions contained in this Deed shall operate to or be construed to prohibit, prevent, hinder or prejudice the establishment or operation of residential care home ("RCHE") as defined in the Residential Care Homes (Elderly Persons) Ordinance (Cap. 459) ("the said Ordinance"), any regulations made thereunder and any amending legislation or such Ordinances, Regulations which may amend or replace the said Ordinance or the use of the Land or the Estate or any part thereof for the purpose of RCHE.
- 9.1.4 The First Owner shall deposit at the management office of the Estate a full set of the Maintenance Manual (if any) and a copy of Schedules 7 and 8 to the Building Management Ordinance (English and Chinese version) within 1 month of the date hereof and the Manager shall keep the same available for inspection by the Owners free of charge and taking copies upon payment of a reasonable charge during normal office hours. All charges received must be credited to the Capital Reserve Fund.
- 9.1.5 All Owners of Undivided Shares not occupying or in physical possession of their Units to which those Undivided Shares relate must provide the Manager with an address within the jurisdiction of the Hong Kong Special Administrative Region for service of notices under the terms of this Deed.
- 9.1.6 Within one (1) month from the date hereof, the First Owner shall at its own costs and expenses provide and keep at the management office of the Estate a copy of this Deed and a direct translation in Chinese of this Deed, and shall ensure that it is available for inspection free of cost at the management office of the Estate by any Owner during office hours and for the taking of copies

by any Owner at his request and on payment of such reasonable charges as the Manager may at his discretion fix. In case of any differences or dispute, the English version of this Deed approved by the Director of Lands shall prevail. The Manager shall credit all the copying charges to the Capital Reserve Fund.

- 9.1.7 Subject to Section VII hereof, the rights, privileges, obligations and covenants herein contained shall be binding on the Owners and their respective executors, administrators, successors in title, assigns and mortgagees or chargees in possession of or those who have foreclosed the Undivided Shares and the covenants herein contained and the interest herein both as to the benefit and burden of such covenants shall run with the Land. The Conveyancing and Property Ordinance (Cap. 219) of the Laws of the Hong Kong Administrative Region shall apply to this Deed Provided That no Owner shall be bound after ceasing to own any part or share of and in the Land and the Estate or any interest therein save and except in respect of any matter arising previously to his ceasing to own such part or share or interest therein.
- 9.1.8 Save as herein expressly provided, all notices in writing required to be given hereunder (if any) shall be sufficiently served on an Owner if a copy of such notice is left at his Unit or deposited in his letter box even if such Owner is not personally occupying his Unit or if a copy is sent by post to his last known address in the Hong Kong Special Administrative Region.
- 9.1.9 All notices required to be given to the Manager shall be sufficiently served if sent by prepaid post addressed to or by hand delivered to the management office of the Estate or such other address as may be notified by the Manager from time to time.
- 9.1.10 To the extent that any provisions contained herein shall be in conflict with the Building Management Ordinance, the Building Management Ordinance shall prevail.
- 9.1.11 Notwithstanding anything contained in this Deed to the contrary but for the avoidance of doubt, the General Common Parts Undivided Shares shall not carry any voting rights or liability to pay fees under this Deed, nor shall the General Common Parts Undivided Shares be taken into account for the purpose of calculating the quorum of any meeting.
- 9.1.12 (a) The First Owner shall at its own cost and expense prepare the first schedule of Works and Installations and Maintenance Manual for the Works and Installations for the reference of the Owners and the Manager setting out the following details:
 - (i) As-built record plans of the building and services installations together with the necessary technical information (such as specifications of materials and design standard) for maintenance of all facilities and equipment;

- (ii) All warranties and guarantees provided by contractors (together with the names of the companies providing the warranty and the contact telephone numbers) in respect of all facilities and equipment;
- (iii) Recommended maintenance strategy and procedures;
- (iv) A lists of items of the Works and Installations requiring routine maintenance;
- (v) Recommended frequency of routine maintenance inspection;
- (vi) Checklist and typical inspective record sheets for routine maintenance inspection;
- (vii) Recommended maintenance cycle of the Works and Installations.
- (b) Within one (1) month after the execution of this Deed, the First Owner shall deposit a full copy of the first Maintenance Manual for the Works and Installations in the management office for inspection by the Owners free of charge and any Owner or his duly authorized representative shall be entitled to a copy thereof upon payment of a reasonable charge to cover the cost of copying the same Provided That all charges received therefrom shall be credited into the Capital Reserve Fund.
- (c) (i) The Manager shall on behalf of and at the cost and expense of the Owners inspect, maintain and carry out all necessary works for the General Common Areas and General Common Facilities including those part or parts of the Works and Installations forming part of the General Common Areas and General Common Facilities.
 - (ii) The Owner shall at their own costs and expense inspect, maintain and carry out all necessary works for the maintenance of the Estate and their Units including those part or parts of the Works and Installations forming part of their Units.
- (d) The Owners may, by a majority resolution passed at an Owners' meeting convened under this Deed, make, amend, revise and revoke the schedule of Works and Installations and the Maintenance Manual for the Works and Installations or any part thereof as the Owners shall deem fit, in which event the Manager shall procure the revised schedule and the revised Maintenance Manual for the Works and Installations or any amendments thereto from a qualified professional or consultant within such time as may be prescribed by the said Owners' resolutions. All costs and expenses of and incidental to the preparation of the revised schedule and the revised Maintenance Manual for the Works and Installations or any subsequent amendments thereto shall be borne by the Owners and paid out of the Capital Reserve Fund.

- (e) The Manager shall deposit the revised Maintenance Manual for the Works and Installations and any subsequent amendments thereto in the management office within one month from the date of its preparation for inspection by the Owners free of charge and any Owner or his duly authorized representative shall be entitled to a copy thereof upon payment of a reasonable charge to cover the cost of copying the same Provided That all charges received therefrom shall be credited into the Capital Reserve Fund.
- 9.1.13 No provisions in this Deed shall conflict with or be in breach of the Conditions and each Owner (including the First Owner) and the Manager covenants with each other to comply with the terms and conditions of the Conditions so long as they remain as Owners and the Manager of the Estate.

IN WITNESS whereof the First Owner, the Second Owner and the Manager hereto have caused this Deed to be duly executed the day and year first above written.

THE FIRST SCHEDULE ABOVE REFERRED TO

Allocation of Undivided Shares of and in the Land and the Estate

(A) Residential Units

120,072 Undivided Shares

Tower 1

II. 4: '4. 4 Ch Elat	r				
Undivided Shares Flat		В	C	D	E
for each Flat	A	Б		D	E
Floor					
39th	247#	180#	147#	7 2 =	2
	(Penthouse)	(Penthouse)			
38th	130	134	(Penthouse)	112	99
37th	130	134	67	112	99
36th	130	134	67	112	99
35th	130	134	67	112	99
33rd	130	134	67	112	99
32nd	130	134	67	111	99
31st	130	134	67	111	99
30th	130	134	67	111	99
29th	130	134	67	111	99
28th	130	134	67	111	99
27th	130	134	67	111	99
26th	130	134	67	111	99
25th	130	134	67	111	99
23rd	130	134	67	111	99
22nd	130	134	67	111	99
21st	130	134	67	111	99
20th	130	134	67	111	99
19th	130	134	67	111	99
18th	130	134	67	111	99

		/-			
17th	130	134	67	111	99
16th	130	134	67	111	99
15th	130	134	67	111	99
12th	130	134	67	111	99
11th	130	134	67	111	99
9th	130	134	67	111	99
8th	130	134	67	111	99
7th	130	134	67	111	99
6th	130	134	67	111	99
5th	130	134	67	111	99
3rd	130	134	67	111	99

Sub-Total: 16,742

Tower 2

Undivided Shares for each Flat for each Flat A B C D 39th 224# (Penthouse) (Penthouse) (Penthouse) 147# - (Penthouse) - 38th 108 134 (Penthouse) 112 37th 108 134 (Penthouse) 112 36th 108 134 (Penthouse) 112 35th 108 (Penthouse) 112 (Penthouse) 112 (Penthouse) 31th 108 (Penthouse) 112 (Penthouse) 112 (Penthouse) 112 (Penthouse) 31th 108 (Penthouse) 134 (Penthouse)<	
39th	E
(Penthouse) 38th 108 134 (Penthouse) 112 37th 108 134 67 112 36th 108 134 67 112 35th 108 134 67 112 33rd 108 134 67 112 32nd 108 134 67 111	
38th 108 134 (Penthouse) 112 37th 108 134 67 112 36th 108 134 67 112 35th 108 134 67 112 33rd 108 134 67 112 32nd 108 134 67 111	2
37th 108 134 67 112 36th 108 134 67 112 35th 108 134 67 112 33rd 108 134 67 112 32nd 108 134 67 111	
36th 108 134 67 112 35th 108 134 67 112 33rd 108 134 67 112 32nd 108 134 67 111	99
35th 108 134 67 112 33rd 108 134 67 112 32nd 108 134 67 111	99
33rd 108 134 67 112 32nd 108 134 67 111	99
32nd 108 134 67 111	99
	99
31st 108 134 67 111	99
	99
30th 108 134 67 111	99
29th 108 134 67 111	99
28th 108 134 67 111	99
27th 108 134 67 111	99
26th 108 134 67 111	99
25th 108 134 67 111	99
23rd 108 134 67 111	99
22nd 108 134 67 111	99
21st 108 134 67 111	99
20th 108 134 67 111	99
19th 108 134 67 111	99
18th 108 134 67 111	99
17th 108 134 67 111	99
16th 108 134 67 111	99
15th 108 134 67 111	99
12th 108 134 67 111	99
11th 108 134 67 111	99
9th 108 134 67 111	99

8th	108	134	67	111	99
7th	108	134	67	111	99
6th	108	134	67	111	99
5th	108	134	67	111	99
3rd	108	134	67	111	99

Sub-Total : 16,060

Tower 3

Undivided Shares Flat for each Flat	A	В	С	D	Е
Floor					
39th	171#	163#	147#	(=	-
	(Penthouse)	(Penthouse)			
38th	97	99	(Penthouse)	71	91
37th	97	99	68	71	91
36th	97	99 '	68	71	91
35th	97	99	68	71,	91
33rd	97	99	68	71	91
32nd	97	99	68	70	91
31st	97	99	68	70	91
30th	97	99	68	70	91
29th	97	99	68	70	91
28th	97	99	68	70	91
27th	97	99	68	70	91
26th	97	99	68	70	91
25th	97	99	68	70	91
23rd	97	99	68	70	91
22nd	97	99	68	70	91
21st	97	99	68	70	91
20th	97	99	68	70	91
19th	97	99	68	70	91
18th	97	99	68	70	91
17th	97	99	68	70	91
16th	97	99	68	70	91
15th	97	99	68	70	91
12th	97	99	68	70	91
11th	97	99	68	70	91
9th	97	99	68	70	91

8th	97	99	68	70	91
7th	97	99	68	70	91
6th	97	99	68	70	91
5th	97	99	68	70	91
3rd	97	99	68	70	91

Sub-Total: 13,168

Tower 5

Undivided Shares \Flat						
for each Flat	A	В	С	D	E	F
Floor						
39th	177#	153#	158#	3		-
	(Penthouse)		(Penthouse)			
38th	118	93	90	67	95	55
37th	118	93	90	67	95	55
36th	118	93	90	67	95	55
35th	118	93	90	67	95	55
33rd	118	93	90	67	95	55
32nd	117	93	90	67	95	55
31st	117	93	90	67	95	55
30th	117	93	90	67	95	55
29th	117	93	90	67	95	55
28th	117	93	90	67	95	55
27th	117	93	90	67	95	55
26th	117	93	90	67	95	55
25th	117	93	90	67	95	55
23rd	117	93	90	67	95	55
22nd	117	93	90	67	95	55
21st	117	93	90	67	95	55
20th	117	93	90	67	95	55
19th	117	93	90	67	95	55
18th	117	93	90	67	95	55
17th	117	93	90	67	95	55
16th	117	93	90	67	95	55
15th	117	93	90	67	95	55
12th	117	93	90	67	95	55
11th	117	93	90	67	95	55
9th	117	93	90	67	95	55

8th	117	93	90	67	95	55
7th	117	93	90	67	95	55
6th	117	93	90	67	95	55
5th	117	93	90	67	95	55
3rd	117	93	90	67	95	55

Tower 6

Undivided Shares \Flat for each Flat	A	В	С	D
Floor				
39th	173#	149#	3	8
	(Penthouse)	(Penthouse)		
38th	112	99	64	64
37th	112	99	64	64
36th	112	99	64	64
35th	112	99	64	64
33rd	112	99	64	64
32nd	111	99	64	64
31st	111	99	64	64
30th	111	99	64	64
29th	111	99	64	64
28th	111	99	64	64
27th	111	99	64	64
26th	111	99	64	64
25th	111	99	64	64
23rd	111	99	64	64
22nd	111	99	64	64
21st	111	99	64	64
20th	111	99	64	64
19th	111	99	64	64
18th	111	99	64	64
17th	111	99	64	64
16th	111	99	64	64
15th	1111	99 🖽	64	64
12th	111	99	64	64
11th	111	99	64	64
9th	111	99	64	64

8th	111	99	64	64
7th	111	99	64	64
6th	111	99	64	64
5th	111	99	64	64
3rd	111	99	64	64

Tower 7

Undivided Shares Flat for each Flat	A	В	С	D
Floor				
39th	167#	148#	-	12
	(Penthouse)	(Penthouse)		
38th	99	99	64	64
37th	99	99	64	64
36th	99	99	64	64
35th	99	99	64	64
33rd	99	99	64	64
32nd	99	99	64	64
31st	99	99	64	64
30th	99	99	64	64
29th	99	99	64	64
28th	99	99	64	64
27th	99	99	64	64
26th	99	99	64	64
25th	99	99	64	64
23rd	99	99	64	64
22nd	99	99	64	64
21st	99	99	64	64
20th	99	99	64	64
19th	99	99	64	64
18th	99	99	64	64
17th	99	99	64	64
16th	99	99	64	64
15th	99	99	64	64
12th	99	99	64	64
11th	99	99	64	64
9th	99	99	64	64

8th	99	99	64	64
7th	99	99	64	64
6th	99	99	64	64
5th	99	99	64	64
3rd	99	99	64	64

Tower 8

Undivided Shares \ Flat				
for each Flat	A	В	С	D
\				
Floor	1.5511	1.10.11		
39th	166#	148#	*	
20.1		(Penthouse)	64	C 4
38th	99	99	64	64
37th	99	99	64	64
36th	99	99	64	64
35th	99	99	64	64
33rd	99	99	64	64
32nd	99	99	64	64
31st	99	99	64	64
30th	99	99	64	64
29th	99	99	64	64
28th	99	99	64	64
27th	99	99	64	64
26th	99	99	64	64
25th	99	99	64	64
23rd	99	99	64	64
22nd	99	99	64	64
21st	99	99	64	64
20th	99	99	64	64
19th	99	99	64	64
18th	99	99	64	64
17th	99	99	64	64
16th	99	99	64	64
15th	99	99	64	64
12th	99	99	64	64
11th	99	99	64	64
9th	99	99	64	64

8th	99	99	64	64
7th	99	99	64	64
6th	99	99	64	64
5th	99	99	64	64
3rd	99	99	64	64

Tower 9

Undivided Shares Flat for each Flat	A	В	С	D
101 Cacil I lat	<i>P</i> x	Б		D
Floor				
39th	173#	148#	*	()
	(Penthouse)			
38th	112	99	64	64
37th	112	99	64	64
36th	112	99	64	64
35th	112	99	64	64
33rd	112	99	64	64
32nd	111	99	64	64
31st	111	99	64	64
30th	111	99	64	64
29th	111	99	64	64
28th	111	99	64	64
27th	111	99	64	64
26th	111	99	64	64
25th	111	99	64	64
23rd	111	99	64	64
22nd	111	99	64	64
21st	111	99	64	64
20th	111	99	64	64
19th	111	99	64	64
18th	111	99	64	64
17th	111	99	64	64
16th	111	99	64	64
15th	111	99	64	64
12th	111	99	64	64
11th	111	99	64	64
9th	111	99	64	64

8th	111	99	64	64
7th	111	99	64	64
6th	111	99	64	64
5th	111	99	64	64
3rd	111	99	64	64

Tower 10

Undivided Shares Flat	L Link	ν.							
for each Flat	A	В	C	D	E	F	G	Н	J
\				1			,		
Floor	1064	1.40 //	10411	07.11					
39th	136#	140#	104#	97#	141	2	-		-
2041.			(Penthouse)		42	42	42	42	70
38th	46	47	43	42	42	42	43	43	72
37th	46	47	43	42	42	42	43	43	72
36th	46	47	43	42	42	42	43	43	72
35th	46	47	43	42	42	42	43	43	72
33rd	46	47	43	42	42	42	43	43	72
32nd	46	47	43	42	42	42	43	43	72
31st	46	47	43	42	42	42	43	43	72
30th	46	47	43	42	42	42	43	43	72
29th	46	47	43	42	42	42	43	43	72
28th	46	47	43	42	42	42	43	43	72
27th	46	47	43	42	42	42	43	43	72
26th	46	47	43	42	42	42	43	43	72
25th	46	47	43	42	42	42	43	43	72
23rd	46	47	43	42	42	42	43	43	72
22nd	46	47	43	42	42	42	43	43	72
21st	46	47	43	42	42	42	43	43	72
20th	46	47	43	42	42	42	43	43	72
19th	46	47	43	42	42	42	43	43	72
18th	46	47	43	42	42	42	43	43	72
17th	46	47	43	42	42	42	43	43	72
16th	46	47	43	42	42	42	43	43	72
15th	46	47	43	42	42	42	43	43	72
12th	46	47	43	42	42	42	43	43	72
11th	46	47	43	42	42	42	43	43	72
9th	46	47	43	42	42	42	43	43	72

8th	46	47	43	42	42	42	43	43	72
7th	46	47	43	42	42	42	43	43	72
6th	46	47	43	42	42	42	43	43	72
5th	46	47	43	42	42	42	43	43	72
3rd	46	47	43	42	42	42	43	43	72

Duplex Accommodation

Duplex	Undivided Shares
1A	198@
1B	200@
1C	192#
1D	191#
2A	199@
2B	200@
2C	192#
2D	191#
3A	198@
3B	196@
3C	192#
3D	191#

Sub-Total: 2,340

House Accommodation

House	Undivided Shares
1	267
2	258
3	259
6	258
7	259
8	259

Sub-Total: 1,560

(B) Residential Carparking Spaces (697 Nos. x 12 Undivided Shares each)

8,364 Undivided Shares

(C) Commercial Carparking Spaces (14 Nos. x 12 Undivided Shares each)

168 Undivided Shares

(D) Residential Motorcycle Parking Spaces (77 Nos. x 2 Undivided Shares each)

154 Undivided Shares

(E) Commercial Motorcycle Parking Spaces (1 No. x 2 Undivided Shares each)

2 Undivided Shares

(F) Commercial Accommodation

2,619 Undivided Shares

(G) External Wall Signage Spaces

29 Undivided Shares

External Wall	Undivided Shares
Signage Space	-1
1	15
2	1
3	9
4	2
5	2

Sub-Total: 29

(H) General Common Areas and General Common Facilities

100 Undivided Shares

GRAND TOTAL:

131,508 Undivided Shares

Remarks: # including the Flat Roof(s) thereof.

@ including the Garden thereof.

There is no Tower 4, no 4th Floor, 10th Floor, 13th Floor, 14th Floor, 24th Floor and 34th Floor in each Tower and no House 4 and House 5 in the House Accommodation.

THE SECOND SCHEDULE ABOVE REFERRED TO

Allocation of Management Shares of and in the Land and the Estate

(A) Residential Units

120,072 Management Shares

Tower 1

Management Flat Shares for each Flat	A	В	С	D	Е
Floor					
39th	247#	180#	147#	72	2
	(Penthouse)	(Penthouse)			
38th	130	134	(Penthouse)	112	99
37th	130	134	67	112	99
36th	130	134	67	112	99
35th	130	134	67	112	99
33rd	130	134	67	112	99
32nd	130	134	67	111	99
31st	130	134	67	111	99
30th	130	13.4	67	111	99
29th	130	134	67	111	99
28th	130	134	67	111	99
27th	130	134	67	111	99
26th	130	134	67	111	99
25th	130	134	67	111	99
23rd	130	134	67	111	99
22nd	130	134	67	111	99
21st	130	134	67	111	99
20th	130	134	67	111	99
19th	130	134	67	111	99
18th	130	134	67	111	99

17th	130	134	67	111	99
16th	130	134	67	111	99
15th	130	134	67	111	99
12th	130	134	67	111	99
11th	130	134	67	111	99
9th	130	134	67	111	99
8th	130	134	67	111	99
7th	130	134	67	111	99
6th	130	134	67	111	99
5th	130	134	67	111	99
3rd	130	134	67	111	99

Sub-Total : 16,742

Tower 2

Management Flat Shares for each Flat	A	В	С	D	E
Floor					
39th	224#	181#	147#	N2	설
	(Penthouse)	(Penthouse)			
38th	108	134	(Penthouse)	112	99
37th	108	134	67	112	99
36th	108	134	67	112	99
35th	108	134	67	112	99
33rd	108	134	67	112	99
32nd	108	134	67	111	99
31st	108	134	67	111	99
30th	108	134	67	111	99
29th	108	134	67	111	99
28th	108	134	67	111	99
27th	108	134	67	111	99
26th	108	134	67	111	99
25th	108	134	67	111	99
23rd	108	134	67	111	99
22nd	108	134	67	111	99
21st	108	134	67	111	99
20th	108	134	67	111	99
19th	108	134	67	111	99
18th	108	134	67	111	99
17th	108	134	67	111	99
16th	108	134	67	111	99
15th	108	134	67	111	99
12th	108	134	67	111	99
11th	108	134	67	11:1	99
9th	108	134	67	111	99

ril .					
8th	108	134	67	111	99
7th	108	134	67	111	99
6th	108	134	67	111	99
5th	108	134	67	111	99
3rd	108	134	67	111	99

Tower 3

Management Flat Shares for each Flat	A	В	С	D	E
Floor					
39th	171#	163#	147#	944	<u> </u>
	(Penthouse)	(Penthouse)			
38th	97	99	(Penthouse)	71	91
37th	97	99	68	71	91
36th	97	99	68	71	91
35th	97	99	68	71	91
33rd	97	99	68	71	91
32nd	97	99	68	70	91
31st	97	99	68	70	91
30th	97	99	68	70	91
29th	97	99	68	70	91
28th	97	99	68	70	91
27th	97	99	68	70	91
26th	97	99	68	70	91
25th	97	99	68	70	91
23rd	97	99	68	70	91
22nd	97	99	68	70	91
21st	97	99	68	70	91
20th	97	99	68	70	91
19th	97	99	68	70	91
18th	97	99	68	70	91
17th	97	99	68	70	91
16th	97	99	68	70	91
15th	97	99	68	70	91
12th	97	99	68	70	91
11th	97	99	68	70	91
9th	97	99	68	70	91

8th	97	99	68	70	91
7th	97	99	68	70	91
6th	97	99	68	70	91
5th	97	99	68	70	91
3rd	97	99	68	70	91

Tower 5

Management \ Flat						
Shares for each Flat	A	В	С	D	Е	F
Floor						
39th	177#	153#	158#	1.5	2	74
	(Penthouse)	(Penthouse)	(Penthouse)			
38th	118	93	90	67	95	55
37th	118	93	90	67	95	55
36th	118	93	90	67	95	55
35th	118	93	90	67	95	55
33rd	118	93	90	67	95	55
32nd	117	93	90	67	95	55
31st	117	93	90	67	95	55
30th	117	93	90	67	95	55
29th	117	93	90	67	95	55
28th	117	93	90	67	95	55
27th	117	93	90	67	95	55
26th	117	93	90	67	95	55
25th	117	93	90	67	95	55
23rd	117	93	90	67	95	55
22nd	117	93	90	67	95	55
21st	117	93	90	67	95	55
20th	117	93	90	67	95	55
19th	117	93	90	67	95	55
18th	117	93	90	67	95	55
17th	117	93	90	67	95	55
16th	117	93	90	67	95	55
15th	117	93	90	67	95	55
12th	117	93	90	67	95	55
11th	117	93	90	67	95	55
9th	117	93	90	67	95	55

8th	117	93	90	67	95	55
7th	117	93	90	67	95	55
6th	117	93	90	67	95	55
5th	117	93	90	67	95	55
3rd	117	93	90	67	95	55

Tower 6

Management Flat				70
Shares for each Flat	A	В	С	D
Floor 39th	173#	149#	150	529
39th	(Penthouse)		3	*
38th	112	99	64	64
37th	112	99	64	64
36th	112	99	64	64
35th	112	99	64	64
		99	64	64
33rd	112			
32nd	111	99	64	64
31st	111	99	64	64
30th	111	99	64	64
29th	111	99	64	64
28th	111	99	64	64
27th	111	99	64	64
26th	111	99	64	64
25th	111	99	64	64
23rd	111	99	64	64
22nd	111	99	64	64
21st	111	99	64	64
20th	111	99	64	64
19th	111	99	64	64
18th	111	99	64	64
17th	111	99	64	64
16th	111	99	64	64
15th	111	99	64	64
12th	111	99	64	64
11th	111	99	64	64
9th	111	99	64	64

8th	111	99	64	64
7th	111	99	64	64
6th	111	99	64	64
5th	111	99	64	64
3rd	111	99	64	64

Sub-Total: 10,467

Tower 7

Management \ Flat			-	
Shares for each Flat	A	В	С	D
	1945	8 9		×.
Floor	4.57.0	1.10.11		
39th	167#	148#	*	2= "
		(Penthouse)		
38th	99	99	64	64
37th	99	99	64	64
36th	99	99	64	64
35th	99	99	64	64
33rd	99	99	64	64
32nd	99	99	64	64
31st	99	99	64	64
30th	99	99	64	64
29th	99	99	64	64
28th	99	99	64	64
27th	99	99	64	64
26th	99	99	64	64
25th	99	99	64	64
23rd	99	99	64	64
22nd	99	99	64	64
21st	99	99	64	64
20th	99	99	64	64
19th	99	99	64	64
18th	99	99	64	64
17th	99	99	64	64
16th	99	99	64	64
15th	99	99	64	64
12th	99	99	64	64
11th	99	99	64	64
9th	99	99	64	64

8th	99	99	64	64
7th	99	99	64	64
6th	99	99	64	64
5th	99	99	64	64
3rd	99	99	64	64

Tower 8

Management Flat Shares for each Flat	A	В	С	D
Floor				
39th	166#	148#	22	74
	(Penthouse)	(Penthouse)		
38th	99	99	64	64
37th	99	99	64	64
36th	99	99	64	64
35th	99	99	64	64
33rd	99	99	64	64
32nd	99	99	64	64
31st	99	99	64	64
30th	99	99	64	64
29th	99	99	64	64
28th	99	99	64	64
27th	99	99	64	64
26th	99	99	64	64
25th	99	99	64	64
23rd	99	99	64	64
22nd	99	99	64	64
21st	99	99	64	64
20th	99	99	64	64
19th	99	99	64	64
18th	99	99	64	64
17th	99	99	64	64
16th	99	99	64	64
15th	99	99	64	64
12th	99	99	64	64
11th	99	99	64	64
9th	99	99	64	64

8th	99	99	64	64
7th	99	99	64	64
6th	99	99	64	64
5th	99	99	64	64
3rd	99	99	64	64

Tower 9

Management Flat Shares for each Flat	A	В	С	D
Floor				
39th	173#	148#	949	=
	(Penthouse)	(Penthouse)		
38th	112	99	64	64
37th	112	99	64	64
36th	112	99	64	64
35th	112	99	64	64
33rd	112	99	64	64
32nd	111	99	64	64
31st	111	99	64	64
30th	111	99	64	64
29th	111	99	64	64
28th	111	99	64	64
27th	111	99	64	64
26th	111	99	64	64
25th	111	99	64	64
23rd	111	99	64	64
22nd	111	99	64	64
21st	111	99	64	64
20th	111	99	64	64
19th	111	99	64	641
18th	111	99	64	64
17th	111	99	64	64
16th	111	99	64	64
15th	111	99	64	64
12th	111	99	64	64
11th	111	99	64	64
9th	111	99	64	64

8th	111	99	64	64
7th	111	99	64	64
6th	111	99	64	64
5th	111	99	64	64
3rd	111	99	64	64

Tower 10

Management \ Flat									
Shares for each Flat	A	В	C	D	Е	F	G	Н	J
\									
Floor	10.00		10111						
39th	136#	140#	104#	97#	121	-	=		
20.1			(Penthouse)		40	40			
38th	46	47	43	42	42	42	43	43	72
37th	46	47	43	42	42	42	43	43	72
36th	46	47	43	42	42	42	43	43	72
35th	46	47	43	42	42	42	43	43	72
33rd	46	47	43	42	42	42	43	43	72
32nd	46	47	43	42	42	42	43	43	72
31st	46	47	43	42	42	42	43	43	72
30th	46	47	43	42	42	42	43	43	72
29th	46	47	43	42	42	42	43	43	72
28th	46	47	43	42	42	42	43	43	72
27th	46	47	43	42	42	42	43	43	72
26th	46	47	43	42	42	42	43	43	72
25th	46	47	43	42	42	42	43	43	72
23rd	46	47	43	42	42	42	43	43	72
22nd	46	47	43	42	42	42	43	43	72
21st	46	47	43	42	42	42	43	43	72
20th	46	47	43	42	42	42	43	43	72
19th	46	47	43	42	42	42	43	43	72
18th	46	47	43	42	42	42	43	43	72
17th	46	47	43	42	42	42	43	43	72
16th	46	47	43	42	42	42	43	43	72
15th	46	47	43	42	42	42	43	43	72
12th	46	47	43	42	42	42	43	43	72
11th	46	47	43	42	42	42	43	43	72
9th	46	47	43	42	42	42	43	43	72

8th	46	47	43	42	42	42	43	43	72
7th	46	47	43	42	42	42	43	43	72
6th	46	47	43	42	42	42	43	43	72
5th	46	47	43	42	42	42	43	43	72
3rd	46	47	43	42	42	42	43	43	72

Duplex Accommodation

Duplex	Management Shares
1A	198@
1B	200@
1C	192#
1D	191#
2A	199@
2B	200@
2C	192#
2D	191#
3A	198@
3B	196@
3C	192#
3D	191#

Sub-Total: 2,340

House Accommodation

House	Management Shares
1	267
2	258
3	259
6	258
7	259
8	259

Sub-Total: 1,560

(B) Residential Carparking Spaces (697 Nos. x 12 Management Shares each)

8,364 Management Shares

(C) Commercial Carparking Spaces (14 Nos. x 12 Management Shares each)

168 Management Shares

(D) Residential Motorcycle Parking Spaces (77 Nos. x 2 Management Shares each)

154 Management Shares

(E) Commercial Motorcycle Parking Spaces (1 No. x 2 Management Shares each)

2 Management Shares

(F) Commercial Accommodation

2,619 Management Shares

(G) External Wall Signage Spaces

29 Management Shares

External Wall	Management Shares			
Signage Space				
1	15			
2	1			
3	9			
4	2			
5	2			

Sub-Total: 29

GRAND TOTAL: 131,408 Management Shares

Remarks: # including the Flat Roof(s) thereof.

@ including the Garden thereof.

There is no Tower 4, no 4th Floor, 10th Floor, 13th Floor, 14th Floor, 24th Floor and 34th Floor in each Tower and no House 4 and House 5 in the House Accommodation.

SEALED with the Common Seal of the First Owner and SIGNED by Cheung Vincent Sai Sing and Cheung Vanessa Tih Lin, Directors

whose signature(s) is/are verified by:-





Solicitor, Hong Kong SAR WOO KWAN LEE & LO

SIGNED SEALED AND DELIVERED

by the Second Owner in the presence of:-

Woo Chi Kwong Henry Clerk to Messrs Woo Kwan Lee & Lo Solicitors & C., Hong Kong

INTERPRETED to the Second Owner by:-

Woo Chi Kwong Henry Clerk to Messrs Woo Kwan Lee & Lo Solicitors & C., Hong Kong

SEALED with the Common Seal of the

Manager and SIGNED by

Loung Fung Shun and Au Hoi Lam Gladys, Directors

whose signature(s) is/are verified by:-

Solicitor, Hong Kong SAR WOO KWAN LEE & LO

I hereby verify the signature of Woo Chi Kwong Henry

Solicitor, Hong Kong SAR Woo Kwan Lee & Lo



FIRST HARVEST DEVELOPMENT LIMITED

(First Owner)

and

(Second Owner)

and

NEW CHARM MANAGEMENT LIMITED (Manager)

DEED OF MUTUAL COVENANT AND MANAGEMENT AGREEMENT

in respect of

TUNG CHUNG TOWN LOT NO.37

WOO KWAN LEE & LO SOLICITORS & NOTARIES ROOM 2801, SUN HUNG KAI CENTRE 30 HARBOUR ROAD WANCHAI HONG KONG

Ref.: SHK/HFM/LYF/A09 [(V.12) 20 May 2015]



Rev	Description	Drawn	Checked	Approved	Date	Rev	Description	Drawn	Checked	Approved	Date	9
0	FIRST DMC SUBMISSION	TWS	CAC	CPC	16/03/12	1 1					/-	_/-
1	THIRD DMC SUBMISSION	TWS	CAC	CPC	02/08/12						/_	_/_
2	FOURTH DMC SUBMISSION	TWS	CAC	CPC	27/08/12						/-	_/_
3	FIFTH DMC SUBMISSION	TWS	CAC	CPC	21/01/13	1					/_	_/_
4	EIGHTH DMC SUBMISSION	TWS	CAC	CPC	04/10/13						/-	_/_
5	NINTH DMC SUBMISSION	TWS	CAC	CPC	19/09/14	1 1 1					/-	_/_
6	ELEVENTH DMC SUBMISSION	KEM	CSM		13/10/15						/-	_/_
7	TWELFTH DMC SUBMISSION	TM	CSM	CPC	18/01/16					1	/-	_/_


Ronald Lu & Partners (Hong Kong) Ltd. 呂元祥建築師事務所(香港)有限公司

Tel .	(852)	2001	2212
161	(852)	2891	2616

PROPOSED RESIDENTIAL DEVELOPMENT AT TUNG CHUNG AREA 55B, TCTL NO.37

	Co
BASEMENT 1	U:

ject No. 10058LI	Issue Date. 18 JAN 2016	Authorised Person's Signature
File No.	DMC\PLOT\A-DMC01 .dwg	00/1
1 : 650	DIRO (COT (A DIROCT TORY	Peur
wing No.		LU Yuen Cheung Ronald
A/DMC	01	Authorized Person (Architect)

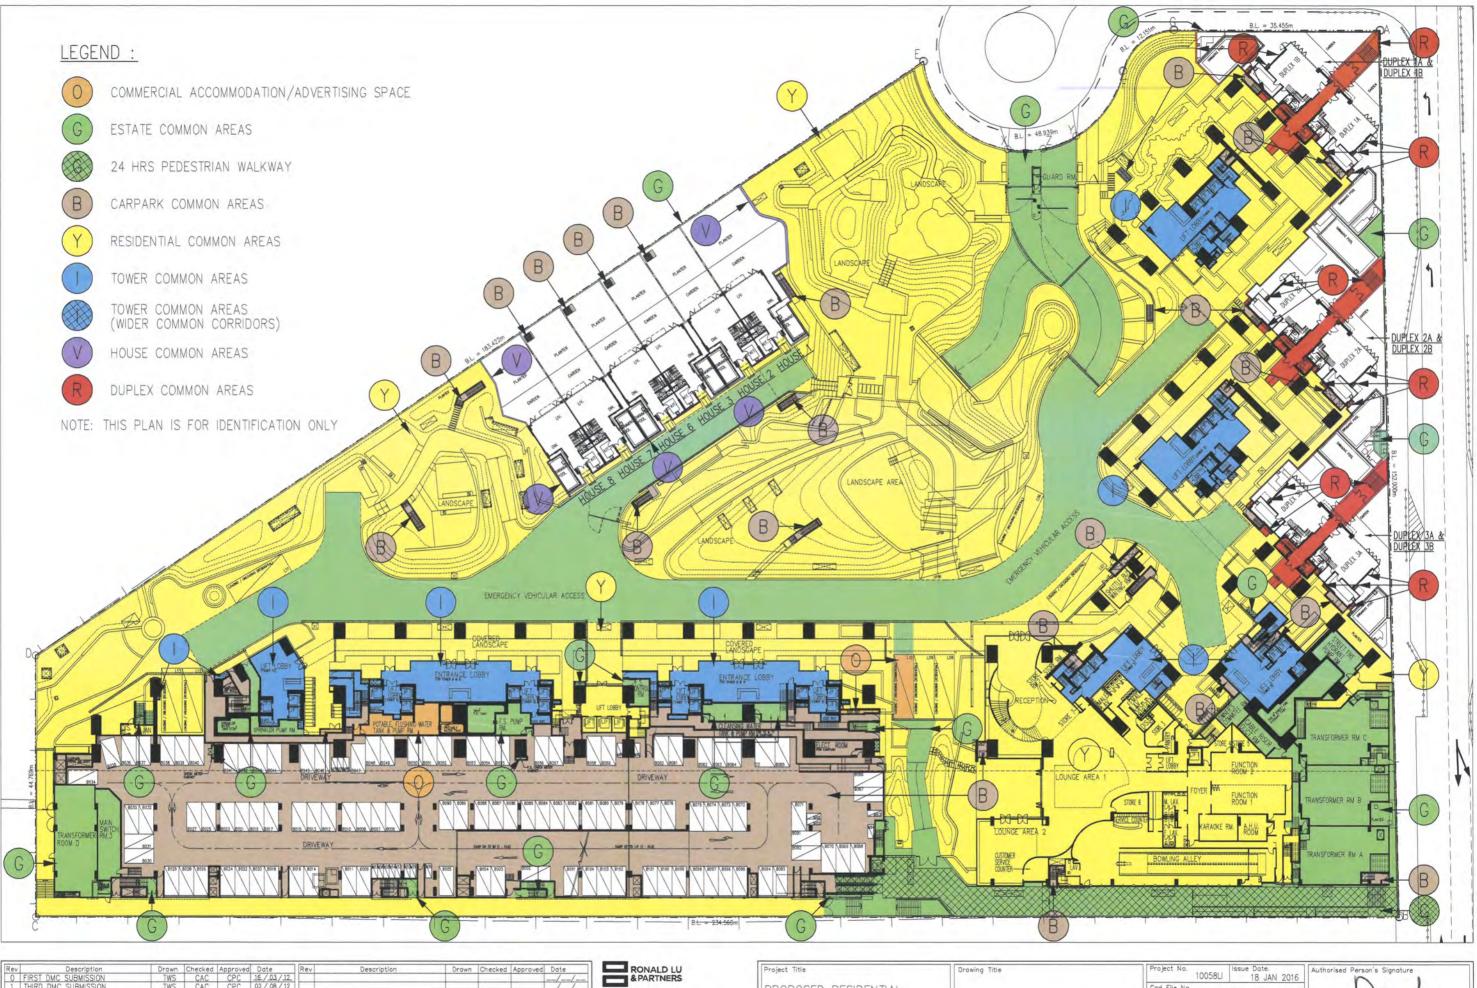

ev	Description	Drawn	Checked	Approved	Date	Rev	Description	Drawn	Checked	Approved	Dat	e	
0	FIRST DMC SUBMISSION	TWS	CAC	CPC	16/03/12						_/	/	/_
1	THIRD DMC SUBMISSION	TWS	CAC	CPC	02/08/12						/	/	/_
2	FIFTH DMC SUBMISSION	TWS	CAC	CPC	21/01/13						_/	_/	/_
3	EIGHTH DMC SUBMISSION	TWS	CAC	CPC	04/10/13						/	/	/_
4	NINTH DMC SUBMISSION	TWS	CAC	CPC	19/09/14						/	/	/_
5	ELEVENTH DMC SUBMISSION	KEM	CSM	CPC	13/10/15						/	/	/_
6	TWELFTH DMC SUBMISSION	TWS	CSM	CPC	18/01/16						/	/	/_
		- C - C - C - C - C - C - C - C - C - C			-/-/-			199			/	/	/_

Ronald Lu & Partners (Hong Kong) Ltd. 吕元祥建築師事務所(香港)有限公司 33rd Floor, Wu Chung House. 213 Oueen's Road East.

PROPOSED RESIDENTIAL DEVELOPMENT AT TUNG CHUNG AREA 55B, TCTL NO.37

GROUND FLOOR PLAN

Project No. 10058LI Issue Date. 18 JAN 2016

U:..\10058L\DRAWING\SUB\DMC\PLOT\A-DMC02.dwg

A/DMC02



Authorized Person (Architect)



Rev	Description	Drawn	Checked	Approved	Date	Rev	Description	Drawn	Checked	Approved	Date
0	FIRST DMC SUBMISSION	TWS	CAC	CPC	16/03/12						//
1	THIRD DMC SUBMISSION	TWS	CAC	CPC	02/08/12						//_
2	FIFTH DMC SUBMISSION	TWS	CAC	CPC	21/01/13						//_
3	EIGHTH DMC SUBMISSION	TWS	CAC	CPC	04/10/13						//-
4	NINTH DMC SUBMISSION	TWS	CAC	CPC	19/09/14						//-
5	ELEVENTH DMC SUBMISSION	KEM	CAC	CPC	13/10/15				-		//-
6	TWELFTH DMC SUBMISSION	TWS	CAC	CPC	18/01/16						/_/_
					-/-/-						//-
					//_						_/_/

Ronald Lu & Partners (Hong Kong) Ltd. 呂元祥建築師事務所(香港)有限公司

PROPOSEI	RES	DENT	A
SEVEL ODA	ITNIT	AT TI	INI

DEVELOPMENT AT TUNG CHUNG UPPER GROUND FLOOR PLAN AREA 55B, TCTL NO.37

Project No.	10058LI	Issue Date. 18 JAN 2016
Cad File No.		
U:\10058LI\0	RAWING\SUB\	DMC\PLOT\A-DMC 03 .dwg
SCALE		





Rev	Description	Drawn	Checked	Approved	Date	Rev	Description	Drawn	Checked	Approved	Dat	te	
0	FIRST DMC SUBMISSION	TWS	CAC	CPC	16/03/12						/	/	/_
1	THIRD DMC SUBMISSION	TWS	CAC	CPC	02/08/12						/	/	-
2	FIFTH DMC SUBMISSION	TWS	CAC	CPC	21/01/13						/	/	/_
3	EIGHTH DMC SUBMISSION	TWS	CAC	CPC	04/10/13						/	/	/_
4	TENTH DMC SUBMISSION	TWS	CAC	CPC	01/12/14						/	/	/_
5	ELEVENTH DMC SUBMISSION	KEM	CSM	CPC	13/10/15						/	/	/_
6	TWELFTH DMC SUBMISSION	TWS	CSM	CPC	18 / 01 / 16						/	/	/_
					//_				1		/	/	/_

Ronald Lu & Partners (Hong Kong) Ltd. 呂元祥建築師事務所(香港)有限公司

PROPOSED RESIDENTIAL DEVELOPMENT AT TUNG CHUNG 1/F PLAN AREA 55B, TCTL NO.37

Project No. 10058LI Issue Date. 18 JAN 2016 Cad File No. U:..\10058LI\DRAWNG\SUB\DMC\PLOT\A-DMC 04.dwg Drawing No.

A/DMCO4



Rev	Description	Drawn	Checked	Approved		Rev	Description	Drawn	Checked	Approved	Date	8	
0	FIRST DMC SUBMISSION	TWS	CAC	CPC	16/03/12						/-	_/	
1	SECOND DMC SUBMISSION	TWS	CAC	CPC	19/06/12						/.	_/	_
2	THIRD DMC SUBMISSION	TWS	CAC	CPC	02/08/12						/.	_/	
2	FIFTH DMC SUBMISSION	TWS	CAC		21/01/13				1		/.	/	_
3	EIGHTH DMC SUBMISSION	TWS	CAC	CPC	04/10/13						/.	/	
4	TENTH DMC SUBMISSION	TWS	CAC	CPC	01/12/14						/.	_/	
5	ELEVENTH DMC SUBMISSION	KEM	CSM	CPC	13/10/15						/.	/	_
6	TWELFTH DMC SUBMISSION	TWS	CSM	CPC	18/01/16						/-	_/	
					1 / /						/	- /	

Ronald Lu & Partners (Hong Kong) Ltd. 呂元祥建築師事務所(香港)有限公司

Tel	- 4	10	c	23	-	è	0	5	-	21	-
ETW.	- 4	ra	c	33	-	à	T	٠	E	11	17

	PROPOSED RESIDENTIAL	
	DEVELOPMENT AT TUNG	CHUNG
ı	DEVELOPMENT AT TUNG AREA 55B, TCTL NO.37	

2/F	PLAN
-/	

Project No.	10058LI	Issue Date. 18 JAN 2016
ad File No.		
U:\10058LI\0	RAWING\SUB	\DMC\PLOT\A-DMC 06 .dwg
SCALE.	1: 650	






Rev	Description	Drawn	Checked	Approved	Date	Rev	Description	Drawn	Checked	Approved	Date
0	FIRST DMC SUBMISSION	TWS	CAC	CPC	16/03/12						//
1-	SECOND DMC SUBMISSION	TWS	CAC	CPC	19/06/12						//_
2	THIRD DMC SUBMISSION	TWS	CAC	CPC	02/08/12						//_
2	FIFTH DMC SUBMISSION	TWS	CAC	CPC	21 / 01 / 13						//_
3	EIGHTH DMC SUBMISSION	TWS	CAC	CPC	04/10/13						//-
4	TENTH DMC SUBMISSION	TWS	CAC	CPC	01/12/14						//_
5	ELEVENTH DMC SUBMISSION	KEM	CSM	CPC	13/10/15						//_
6	TWELFTH DMC SUBMISSION	TWS	CSM	CPC	18/01/16	12.4					//_
				1	1_1_				-		11

Ronald Lu & Partners (Hong Kong) Ltd. 呂元祥建築師事務所(香港)有限公司

	Project file	
1	PROPOSED RESIDENTIAL	
	DEVELOPMENT AT TUNG	CHUNG
	AREA 55B, TCTL NO.37	

3/F PLAN



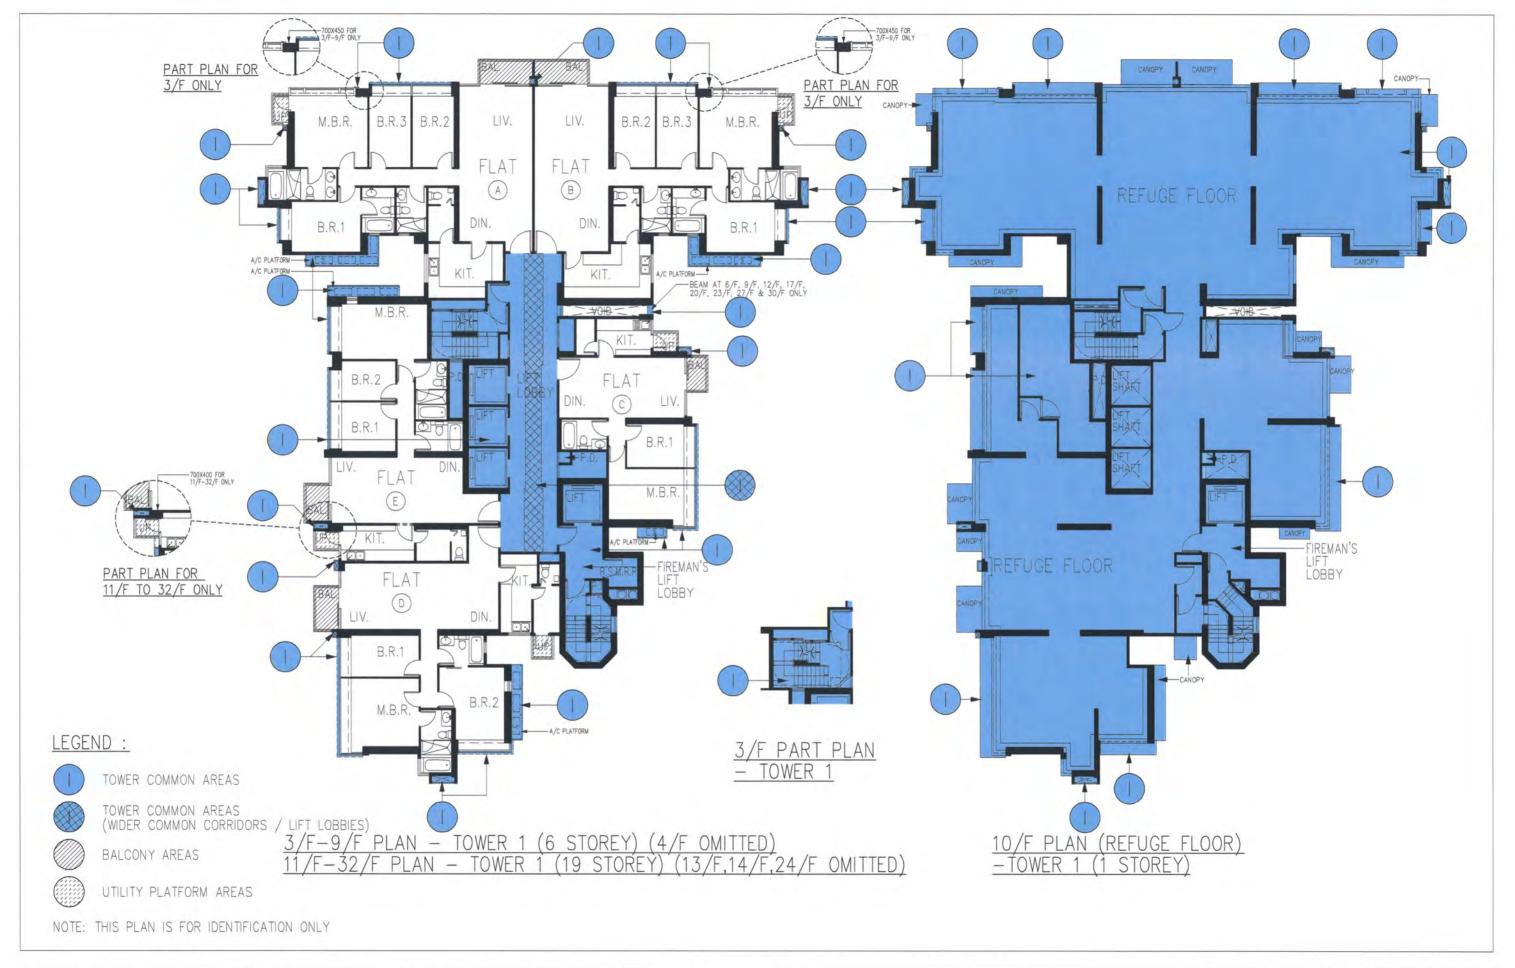

Rev	Description	Drawn	Checked	Approved	Date	Rev	Description	Drawn	Checked	Approved	Dat	e	
0	FIRST DMC SUBMISSION	SZ	JW	CPC	16/03/12						/	/	_
1	THIRD DMC SUBMISSION	SZ	JW	CPC	02/08/12						/	/	
2	FIFTH DMC SUBMISSION	SZ	JW	CPC	21/01/13						/	/	
3	SEVENTH DMC SUBMISSION	SZ	JW	CPC	22/08/13						/	/	
4	TENTH DMC SUBMISSION	SZ	JW	CPC	12/12/14						/	/	
5	ELEVENTH DMC SUBMISSION	SZ	JW	CPC	13/10/15						/	/	
5	TWELFTH DMC SUBMISSION	TWS	CSM	CPC	18/01/16						/	/	
					//_						/	/	_

RORAID LU ARTHUR DETAINES (Hong Kong) Ltd. 呂元祥建築師事務所(香港)有限公司 33rd Floor, Wu Chung House, 213 Oueen's Road East,

Tel (852) 2891 2212 Fax (852) 2834 5442

- 11	P	۳	Ô	ie	Ċ	٠	Tit
- 11	٠.	•	~	ļ۳	~	•	4.0
- 11							

PROPOSED RESIDENTIAL
DEVELOPMENT AT TUNG CHUNG
AREA 55B, TCTL NO.37

DMC PLAN -3/F-9/F, 11/F-32/F, & 10/F (REFUGE FLOOR), FOR TOWER 1

Project No.	10058LI	Issue Date. 18 JAN	20
Cad File No.			
U:\10058LI\0	RAWNG\CD\D	MC\PLOT\A-DMCO	7 .dw
U:\10058LI\0 SCALE.	RAWNG\CD\D	MC\PLOT\A-DMCO	7

A/DMC07

Drawing No.

LU Yuen Cheung Ronald



Rev	Description	Drawn	Checked	Approved	Date	Rev	Description	Drawn	Checked	Approved	Da	te	
0	FIRST DMC SUBMISSION	SZ	JW	CPC	16/03/12						/	_	/
1	THIRD DMC SUBMISSION	SZ	JW	CPC	02/08/12						/	_	/
2	FIFTH DMC SUBMISSION	SZ	JW	CPC	21/01/13						/	_	/
3	SEVENTH DMC SUBMISSION	SZ	JW	CPC	22/08/13						/		/
4	EIGHTH DMC SUBMISSION	SZ	JW	CPC	13/02/14						/		/
5	TENTH DMC SUBMISSION	SZ	JW.	CPC	12/12/14						/	_	/
6	ELEVENTH DMC SUBMISSION	SZ	JW	CPC	13/10/15						/		/_
6	TWELFTH DMC SUBMISSION	SZ	CSM	CPC-	18/01/16						/	_	/

AGRIECTS PLANEST INTERIOR DESIGNES

Ronald Lus Partners (Hong Kong) Ltd.
呂元祥建築師事務所(香港)有限公司

33rd Floor, Wu Chung House,
213 Gueen's Road East,

Tel: (852) 2891 2212 Fax: (852) 2834 5442


- 1		
	PROPOSED RESIDENTIAL DEVELOPMENT AT TUNG AREA 55B TOTI NO 37	
	DEVELOPMENT AT TUNG	CHUNG
П	AREA 55R TOTI NO 37	


Project Title

DMC PLAN -	
33/F-38/F PLAN &	
39/F PLAN FOR TOWER	1
39/F FLAN FUR TUNER	- 1

Drawing Title

Project No.	10058LI	Issue Date. 18 JAN 2016									
Cad File No.											
U:\10058LI\DRAWING\SUB\DMC\PLOT\A-DMC 08.dwg											
U:\10058LI\	DEVENING (200)	UML (PLUI \A-UML UD. GWG									
SCALE.	200	UMIC (PLOT (A-UMIC OB. GWg									

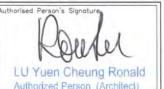

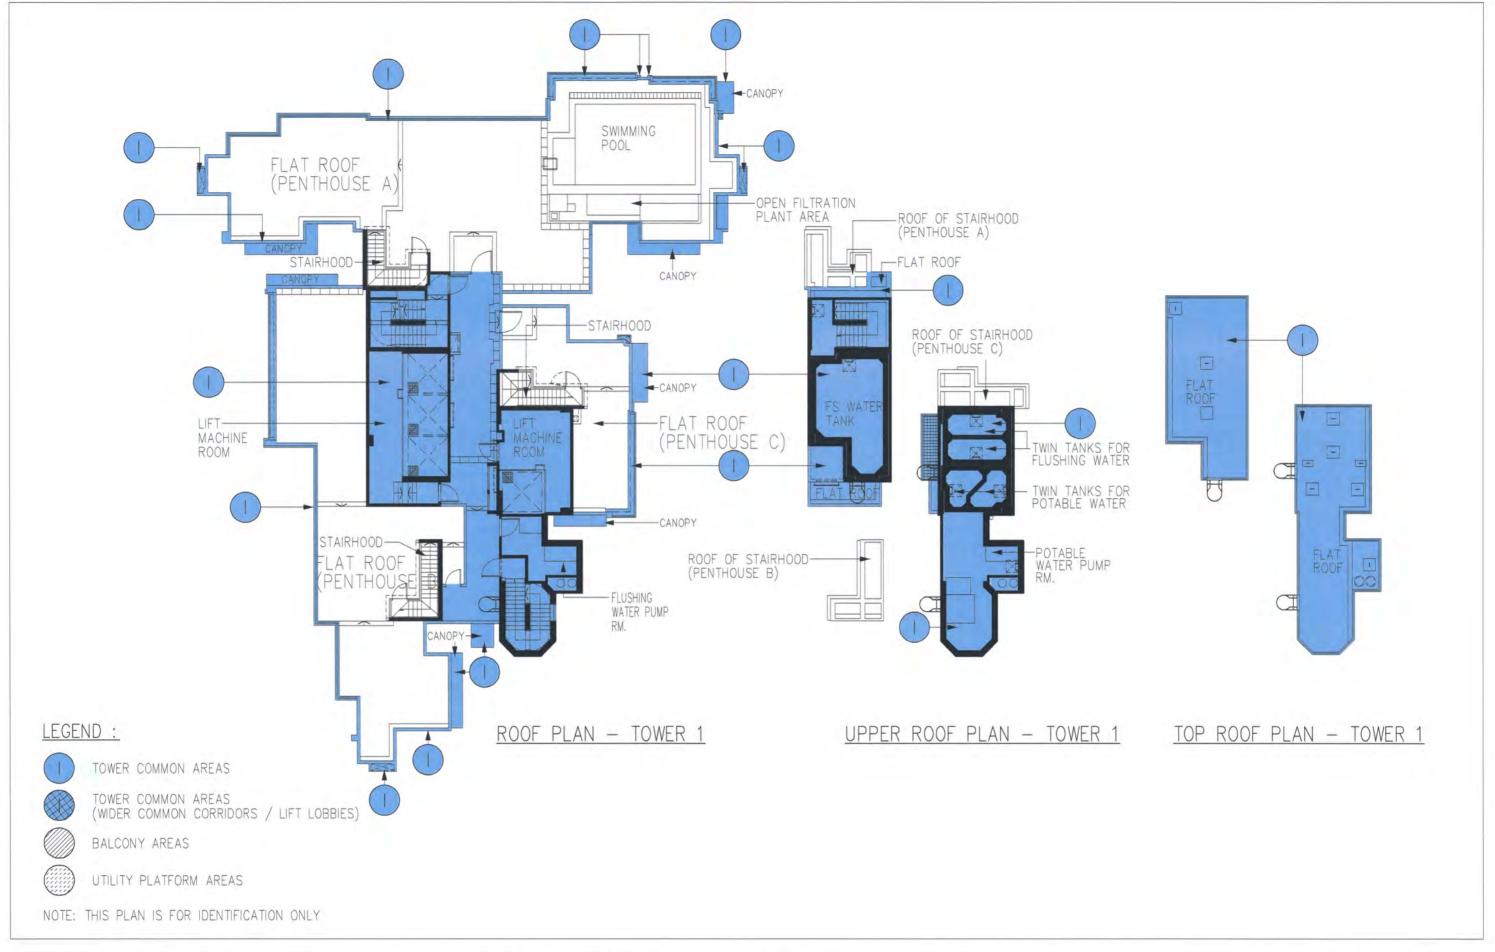

Rev	Description	Drawn	Checked	Approved	Date	Rev	Description	Drawn	Checked	Approved	Da	te	
0	FIRST DMC SUBMISSION	SZ	JW	CPC	16/03/12						/		/_
1	THIRD DMC SUBMISSION	SZ	JW	CPC	02/08/12						/		/_
2	FIFTH DMC SUBMISSION	SZ	JW	CPC	21/01/13				1		/		/_
3	SEVENTH DMC SUBMISSION	SZ	JW	CPC	22/08/13						/		/_
4	EIGHTH DMC SUBMISSION	SZ	JW	CPC	13/02/14						/		1_
5	TENTH DMC SUBMISSION	SZ	JW	CPC	12/12/14						/		1_
6	ELEVENTH DMC SUBMISSION	SZ	JW	CPC	13/10/15						/		/_
7	TWELFTH DMC SUBMISSION	TM	CSM	CPC	18/01/16						/		/_

ARBIBETTI FLAMES I BELBOR EDIMENS
RONALD LU & Partners (Hong Kong) Ltd.
呂元梓建築節事務所香港)有限公司
33rd Floor, Wu Chung House,
213 Queen's Road East,
Wanchal, Hong Kong

Tel : (852) 2891 2212 Fax : (852) 2834 5442

Ш		-1				-
Ш	P	R	0	P	0	5


PROPOSED RESIDENTIAL
DEVELOPMENT AT TUNG CHUNG
AREA 55B, TCTL NO.37


DMC PLAN —
ROOF PLAN, UPPER ROOF PLAN
& TOP ROOF PLAN
FOR TOWER 1

Project No. 10058LI	Issue Date. 18 JAN 201
Cad File No. U:\10058LI\DRAWNG\SUB	\DMC\PLOT\A-DMC 09 .dw
SCALE. 1 : 200	

A/DMC09

Drawing No.

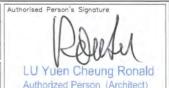

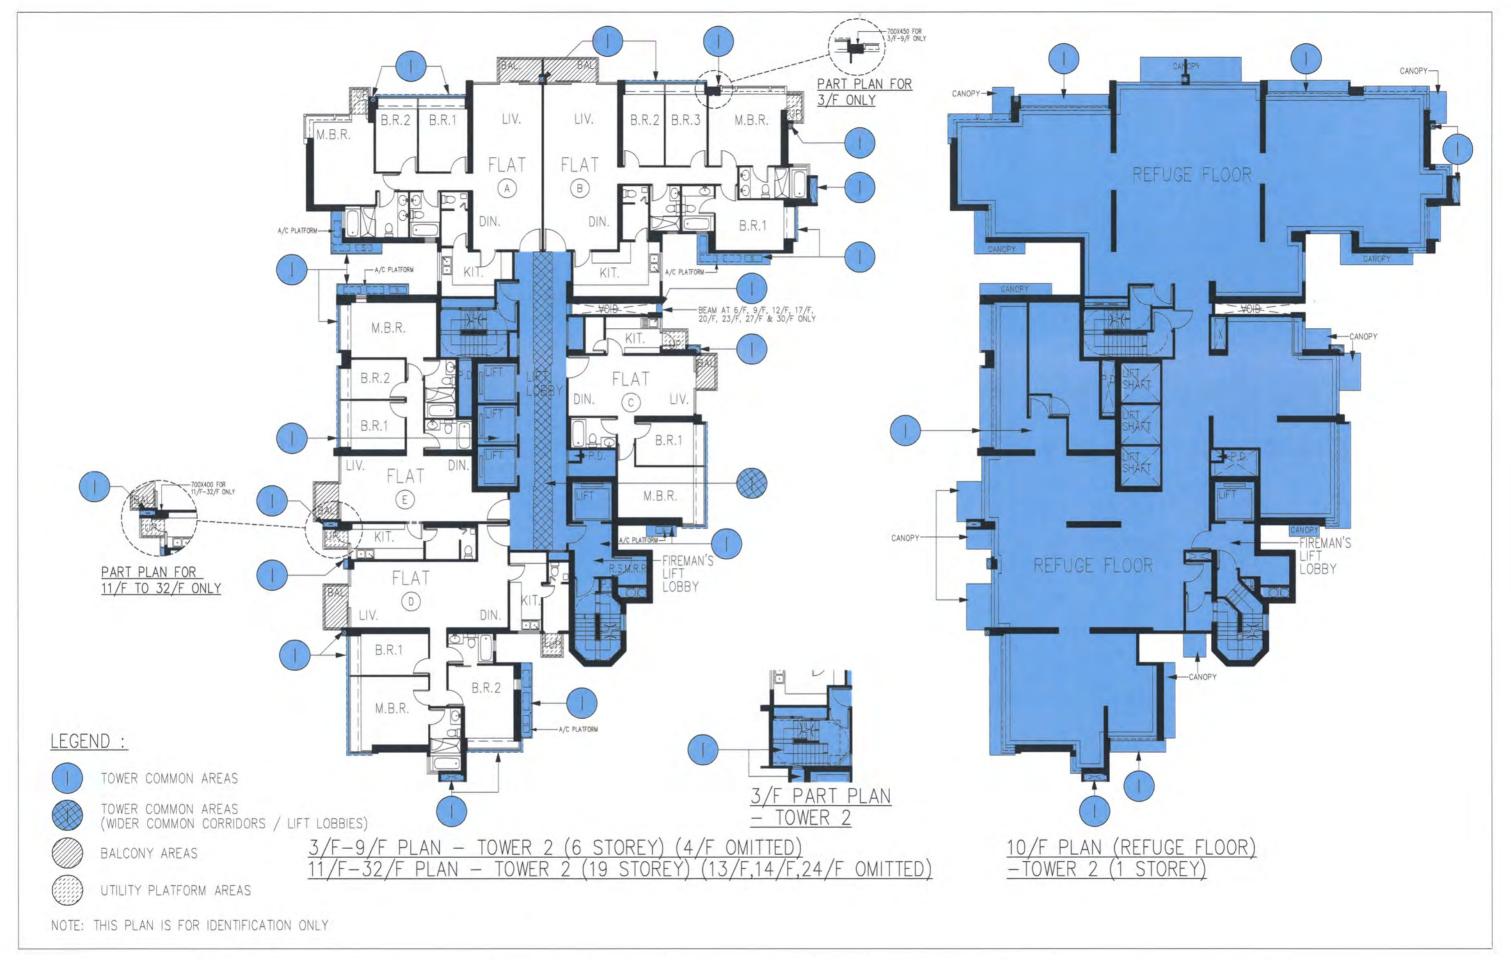

Rev	Description	Drawn	Checked	Approved	Date	Rev	Description	Drawn	Checked	Approved	Date	
0	FIRST DMC SUBMISSION	SZ	JW	CPC	16/03/12						/_	_/_
1	THIRD DMC SUBMISSION	SZ	JW	CPC	02/08/12						/_	_/_
2	FIFTH DMC SUBMISSION	SZ	JW	CPC	21/01/13						/-	-/-
3	SEVENTH DMC SUBMISSION	SZ	JW	CPC	22/08/13						/_	_/_
4	TENTH DMC SUBMISSION	SZ	JW	CPC	12/12/14						/_	_/_
5	ELEVENTH DMC SUBMISSION	SZ	JW	CPC	13/10/15						/_	_/_
5	TWELFTH DMC SUBMISSION	TWS	CSM	CPC	18/01/16						/_	_/_
					//_						/-	_/_

ARRIGHES PLANESS I MERROW DELINESS Ronald Lu & Partners (Hong Kong) Ltd. 呂元梓建築節事務所(香港)有限公司 33rd Floor, Wu Chung House, 213 Gueen's Road East, Wanchai, Hong Kong

Tel: (852) 2891 2212 Fax: (852) 2834 5442 PROPOSED RESIDENTIAL
DEVELOPMENT AT TUNG CHUNG
AREA 55B, TCTL NO.37

Project Title

DMC PLAN -3/F-9/F, 11/F-32/F, & 10/F (REFUGE FLOOR), FOR TOWER 2

Project No.	Issue Date.
10058LI	18 JAN 2016
Cad File No.	
U:\10058LI\DRAWING\CD\0	DMC\PLOT\A-DMC10 .dwg

A/DMC10

Drawing No.



Rev	Description	Drawn	Checked	Approved	Date	Rev	Description	Drawn	Checked	Approved	Date	е
0	FIRST DMC SUBMISSION	SZ	JW	CPC	16/03/12					-	/-	/_
1	THIRD DMC SUBMISSION	SZ	JW	CPC	02/08/12						/-	_/_
2	FIFTH DMC SUBMISSION	SZ	JW	CPC	21/01/13						/_	_/_
3	SEVENTH DMC SUBMISSION	SZ	JW.	CPC	22/08/13						/-	_/_
4	EIGHTH DMC SUBMISSION	SZ	JW	CPC	13/02/14						/	_/_
5	TENTH DMC SUBMISSION	SZ	JW	CPC	12/12/14						/-	_/_
6	ELEVENTH DMC SUBMISSION	SZ	JW	CPC	13/10/15						/_	/_
6	TWELFTH DMC SUBMISSION	SZ	CSM	CPC	18/01/16						/.	/-
					//						/.	_/_

ANCHREUS PLANNES I WITHOUT DESPRESS
RONAID Lu & Partners (Hong Kong) Ltd.
呂元梓建築師事務所(香港)有限公司
33rd Floor, Wu Chung House.
213 Oueen's Road East,


Tel : (852) 2891 2212 Fax: (852) 2834 5442

PROPOSED RESIDENTIAL DEVELOPMENT AT TUNG CHUN AREA 55B, TCTL NO.37	
DEVELOPMENT AT TUNG CHUN	V
AREA 55B, TCTL NO.37	

DMC PLAN -33/F-38/F PLAN & 39/F PLAN FOR TOWER 2

Project No.	10058LI	Issue Date. 18 JAN 2016
U:\10058LI\0		DMC\PLOT\A-DMC 11 .dwg
SCALE-		
Drawing No.		



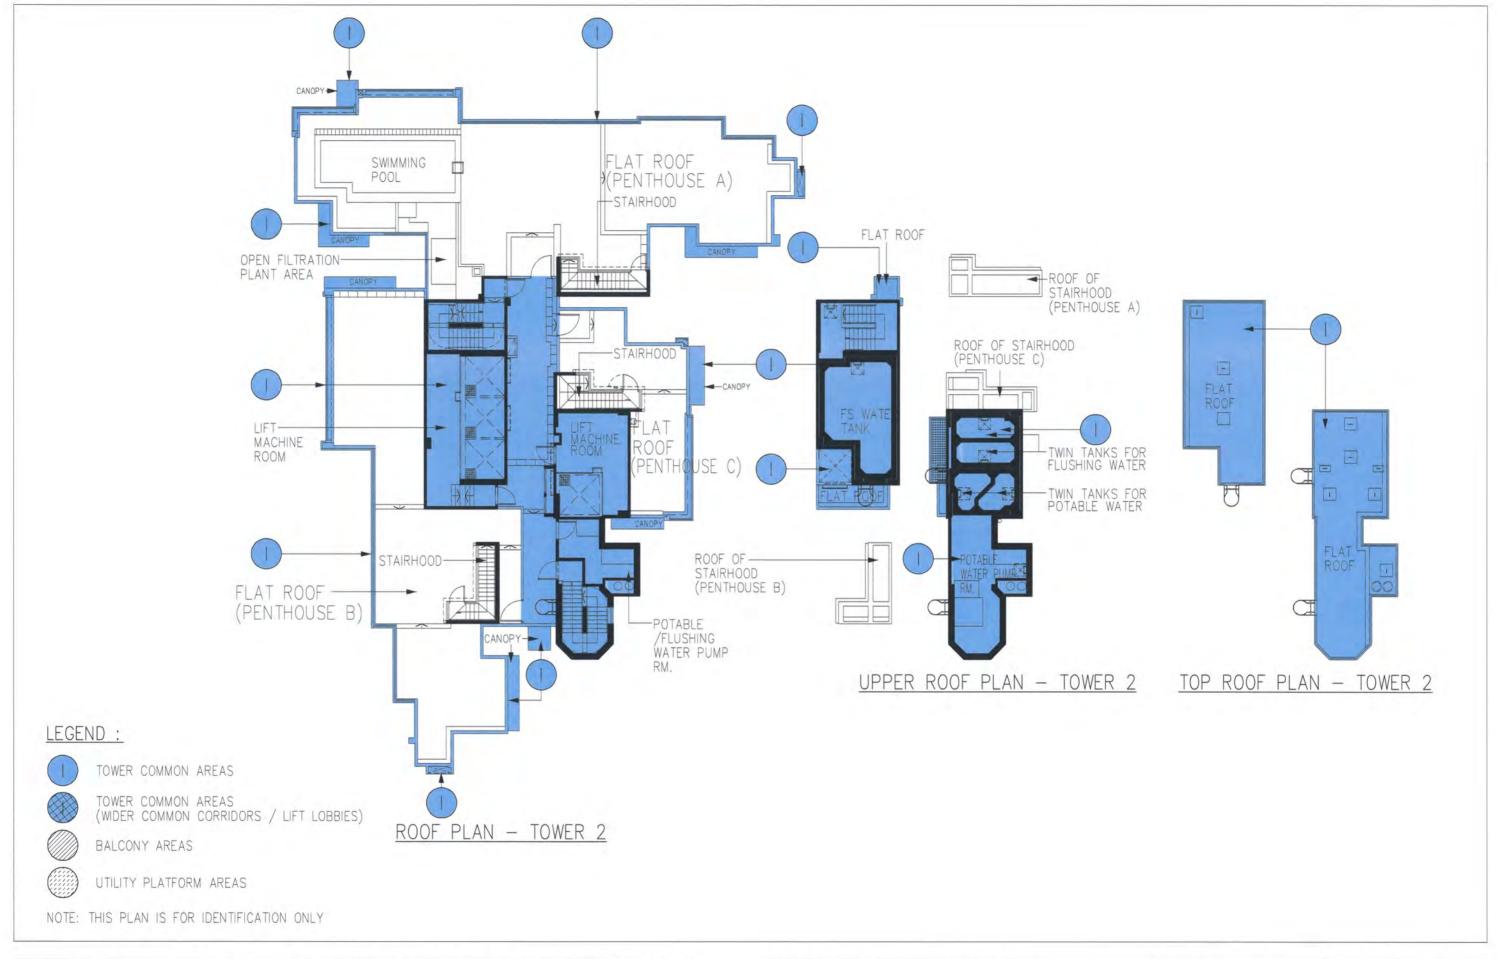

Rev	Description	Drawn	Checked	Approved	Date	Rev	Description	Drawn	Checked	Approved	Dat	e	
0	FIRST DMC SUBMISSION	SZ	JW	CPC	16/03/12						/	/	/
1	THIRD DMC SUBMISSION	SZ	JW	CPC	02/08/12						/	/	/
2	FIFTH DMC SUBMISSION	SZ	JW	CPC	21/01/13						/	/	/
3	SEVENTH DMC SUBMISSION	SZ	JW	CPC	22/08/13						/	/	/
4	EIGHTH DMC SUBMISSION	SZ	JW	CPC	13/02/14						/	/	/
5	TENTH DMC SUBMISSION	SZ	JW	CPC	12/12/14						/	/	/
6	ELEVENTH DMC SUBMISSION	SZ	JW	CPC	13/10/15						/	/	/
7	TWELFTH DMC SUBMISSION	TM	CSM	CPC	18/01/16						/	/	/_

Ronald Lu & Partners (Hong Kong) Ltd. 吕元祥建築師事務所(香港)有限公司 33rd Floor, Wu Chung House, 213 Queen's Road East,

Tel: (852) 2891 2212 Fax: (852) 2834 5442

PROPOSED	RESIDENTIAL
DEVELOPME	ENT AT TUNG
AREA 55B,	TCTL NO.37


Project Title

DMC PLAN —
ROOF PLAN, UPPER ROOF PLAN
& TOP ROOF PLAN
FOR TOWER 2

Project No.	10058LI	Issue Date. 18 JAN 2016
U:\10058LI\0		\DMC\PLOT\A-DMC12 .dwg

A/DMC12

LU Yuen Cheung Ronald

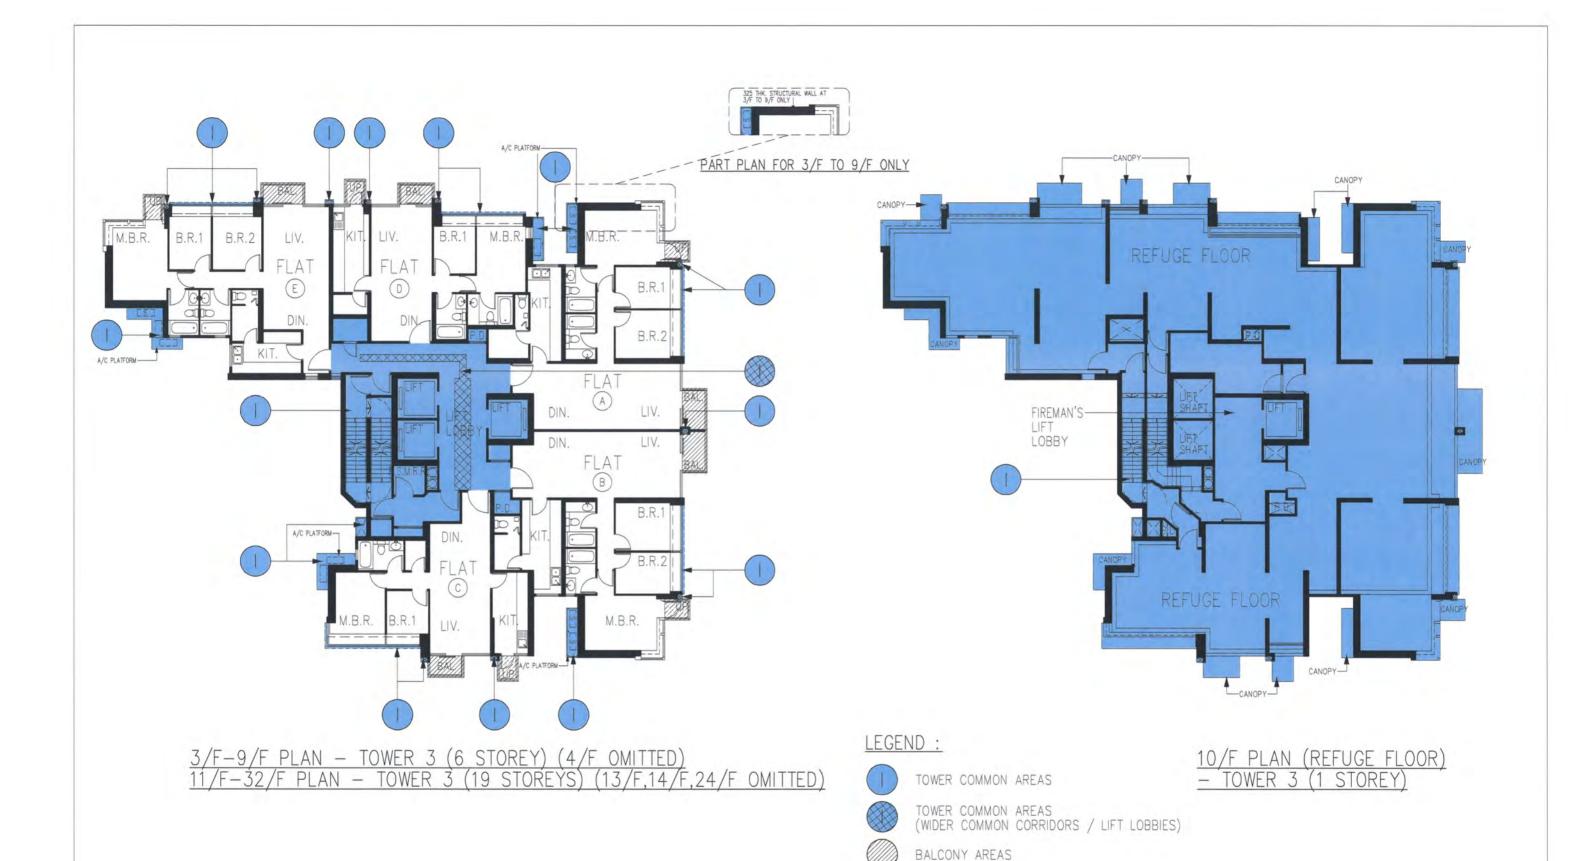

Drawn Checked Approved Date

RONALD LU &PARTNER\$

Ronald Lu & Partners (Hong Kong) Ltd. 呂元祥建築師事務所(香港)有限公司

Tel : (852) 2891 2212 Fax: (852) 2834 5442

PROPOSED RESIDENTIAL PROPOSED RESIDENTIAL

DEVELOPMENT AT TUNG CHUNG 3/F-9/F, 11/F-32/F, & 10/F (REFUGE FLOOR), AREA 55B, TCTL NO.37

UTILITY PLATFORM AREAS

NOTE: THIS PLAN IS FOR IDENTIFICATION ONLY

DMC PLAN -FOR TOWER 3

Project No.	10058LI	Issue [Date. 8 JAN	2016
Cad File No. U:\10058LI\0		MC\PLOT\	A-DMC13	dwn
SCALE.	200	mo li coi l	n selona	uny

A/DMC13

Drawing No.



Rev	Description	Drawn	Checked	Approved	Date	Rev	Description	Drawn	Checked	Approved	Date
0	FIRST DMC SUBMISSION	SZ	JW	CPC	16/03/12						//_
1	THIRD DMC SUBMISSION	SZ	JW	CPC	02/08/12						//_
2	FIFTH DMC SUBMISSION	SZ	JW	CPC	21/01/13						//-
3	SEVENTH DMC SUBMISSION	SZ	JW		22/08/13						//-
4	EIGHTH DMC SUBMISSION	SZ	JW	CPC	13/02/14						//_
5	TENTH DMC SUBMISSION	SZ	JW	CPC	12/12/14			1 44 1			//_
6	ELEVENTH DMC SUBMISSION	SZ	JW	CPC	13/10/15						/_/_
7	TWELFTH DMC SUBMISSION	TM	CSM	CPC	18/01/16	7					//-
			1	-	_/_/_						//-

ARDINELS I PLANES I MELEON DIAMELS
Rohald Lu & Partners (Hong Kong) Ltd.
吕元祥建築師事務所(香港)有限公司
33rd Floor, Wu Chung House,
213 Oueer's Road East,
Wanchail, Hong Kong

Tel	(8)	52)	2891	221
Fax	18	521	2834	544

	110	0.7	100	 Hτ	
11					

PROPOSED RESIDENTIAL
DEVELOPMENT AT TUNG CHUNG
AREA 55B, TCTL NO.37


7	
DMC PLAN -	
33/F-38/F PLAN &	
39/F PLÁN FOR TOWER	3

Cod File No. U:\10058LI\DRAWING\SUB\DMC\PLOT\A-DMC14.dwg SCALF	Project No.	10058LI	Issue Date. 18 JAN 2016
			DUOLDIOTAL DUOLA
		KAMNG (SUB)	DMC\PLOT\A-DMC14 .dwg
	Drawing No.		

A/DMC14



Authorized Person (Architect)

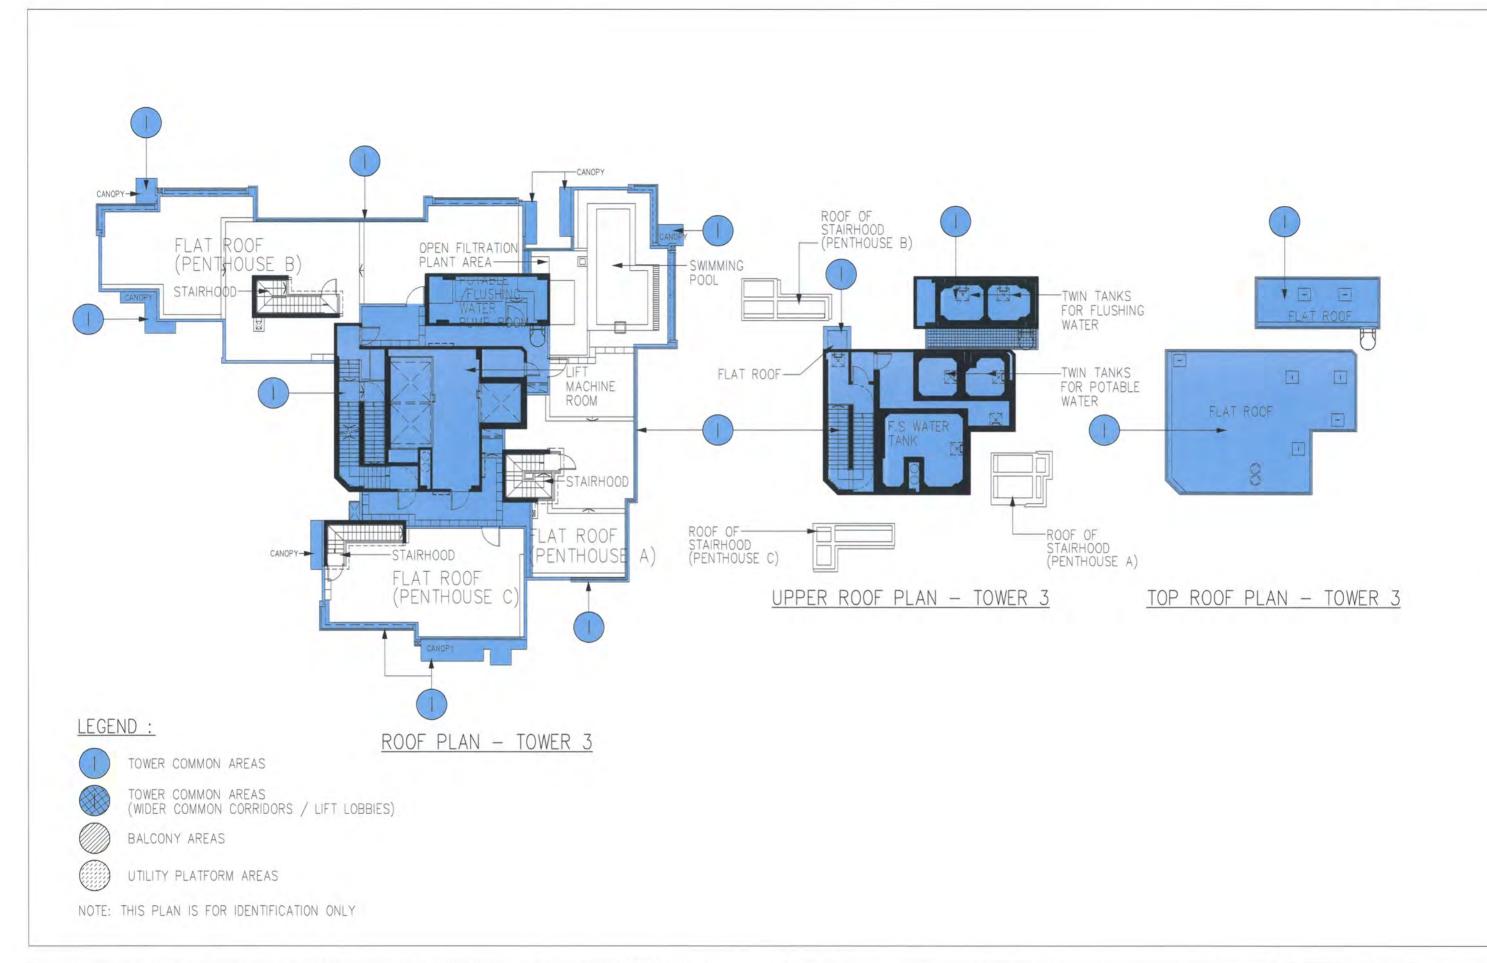

Rev	Description	Drawn	Checked	Approved	Date	Rev	Description	Drawn	Checked	Approved	Date
0	FIRST DMC SUBMISSION	SZ	JW	CPC	16/03/12	12-4					//
1	THIRD DMC SUBMISSION	SZ	JW	CPC	02/08/12						//_
2	FIFTH DMC SUBMISSION	SZ	JW		21/01/13				1		//-
3	SEVENTH DMC SUBMISSION	SZ	JW	CPC	22/08/13						//_
4	EIGHTH DMC SUBMISSION	SZ	JW	CPC	13/02/14						//_
5	TENTH DMC SUBMISSION	SZ	JW	CPC	12/12/14						//
6	ELEVENTH DMC SUBMISSION	SZ	JW		13/10/15						//_
7	TWELFTH DMC SUBMISSION	TM	CSM	CPC	18/01/16						//
			7.5		_/_/_						//_

AKRIBIERS PLANES I INDERNO EDINNESS
RONAId LU & Partners (Hong Kong) Ltd.
吕元祥建築師事務所(香港)有限公司
33rd Floor, Wu Chung House,
213 Gueer's Road East,
Wanchai, Hong Kong

Tel : (852) 2891 2212 Fax : (852) 2834 5442

Project Ti	le			
PROP(SED	RESID	ENTIAL	
DEVEL	OPME	NT AT	TUNG	CHU
AREA	55B,	TCTL	NO.37	

UNG Drowing Title

DMC PLAN —

ROOF PLAN, UPPER ROOF PLAN

& TOP ROOF PLAN

FOR TOWER 3

Project No.	10058LI	Issue Date. 18 JAN 2016
Cad File No.		
II- \10058L1\D	PAWING\SUR\	DUC/PLOT/ 4-DUC 15 dwg
SCALE.		DMC\PLOT\A-DMC15 .dwg
		DMC\PLOT\A-DMC15 .dwg





Rev	Description	Drawn	Checked	Approved	Date	Rev	Description	Drawn	Checked	Approved	Da	ė	
0	FIRST DMC SUBMISSION	SZ	JW	CPC	16/03/12				-		/	/	/
1	THIRD DMC SUBMISSION	SZ	JW	CPC	02/08/12						/	/	/
2	FIFTH DMC SUBMISSION	SZ	JW	CPC	21/01/13						/	/	/_
3	SEVENTH DMC SUBMISSION	SZ	JW	CPC	22/08/13						/	/	/
4	TENTH DMC SUBMISSION	SZ	JW	CPC	12/12/14						/	/	/_
5	ELEVENTH DMC SUBMISSION	SZ	JW		13/10/15						/	/	/_
6	TWELFTH DMC SUBMISSION	TM	CSM	CPC	18/01/16						/	/	/_
					-/-/-						/	/	1_

Ronald Lu & Partners (Hong Kong) Ltd. 呂元祥建築師事務所(香港)有限公司

н	P	r	0	ı	a	c	t	т	
ш				2			-		

PROPOSED RESIDENTIAL
DEVELOPMENT AT TUNG CHUNG
AREA 55B, TCTL NO.37

DMC PLAN 3/F-9/F, 11/F-32/F,
& 10/F (REFUGE FLOOR),
FOR TOWER 5

Project No.	10058LI	Issue Date. 18 JAN 2016
Cad File No. U:\10058LI\D		MC\PLOT\A-DMC16 .dwg
SCALE.	200	

A/DMC16



Rev	Description	Drawn	Checked	Approved	Date	Rev	Description	Drawn	Checked	Approved	Date	. 1
0	FIRST DMC SUBMISSION	SZ	JW	CPC	16/03/12	7547		- 1			/-	_/_
1.	THIRD DMC SUBMISSION	SZ	JW	CPC	02/08/12						/-	1/_
2	FIFTH DMC SUBMISSION	SZ	JW	CPC	21/01/13						/-	_/_
3	SEVENTH DMC SUBMISSION	SZ	JW	CPC	22/08/13						/_	_/_
4	TENTH DMC SUBMISSION	SZ	JW	CPC	12/12/14						/-	_/_
5	ELEVENTH DMC SUBMISSION	SZ	JW	CPC	13/10/15						/_	_/_
6	TWELFTH DMC SUBMISSION	TM	CSM	CPC	18/01/16						/_	_/_
		11/1	15000	11 11 11	-/-/-	1 1					/-	-/
					//_						_/_	_/_



ATERIETE I PLANEST INTERIOR DESPUES Ronald Lu & Partners (Hong Kong) Ltd. 呂元祥建築師事務所(香港)有限公司 33rd Floor, Wu Chung House, 213 Gueen's Road East.

Tel : (852) 2891 2212 Fax : (852) 2834 5442

	Ο.	ю		

PROPOSED RESIDENTIAL
DEVELOPMENT AT TUNG CHUNG
AREA 55B, TCTL NO.37

Drowing 1100	
DMC PLAN -	
33/F-38/F PLAN &	
DMC PLAN - 33/F-38/F PLAN & 39/F PLAN FOR TOWER 5	

Project No.	10058LI	Issue Dote. 18 JAN 20	16					
Cad File No.								
U:\10058LI\0	RAWING\CD\D	MC\PLOT\A-DMC17 .dw	TI.					
SCALE.	200		-					





Rev	Description	Drawn	Checked	Approved	Date	Rev	Description	Drawn	Checked	Approved	Date		
0	FIRST DMC SUBMISSION	SZ	JW	CPC	16/03/12						/-	_/	
1	THIRD DMC SUBMISSION	SZ	JW	CPC	02/08/12	1					/-	_/	
2	FIFTH DMC SUBMISSION	SZ	JW	CPC	21/01/13						/_	_/	
3	SEVENTH DMC SUBMISSION	SZ	JW	CPC	22/08/13						/_	_/	
4	TENTH DMC SUBMISSION	SZ	JW	CPC	12/12/14						/_	_/	
5	ELEVENTH DMC SUBMISSION	SZ	JW	CPC	13/10/15						/_	_/	
6	TWELFTH DMC SUBMISSION	TM	CSM	CPC	18/01/16						/-	_/	_
				-	-/-/-						/-	_/	
					//_						/_	_/	

Ronald Lu & Partners (Hong Kong) Ltd. 呂元祥建築師事務所(香港)有限公司

Tel : (852) 2891 2212 Fax : (852) 2834 5442

-	Little and a second a second and a second and a second and a second and a second an	
	PROPOSED RESIDENTIAL	
1	DEVELOPMENT AT TUNG	CHUI
	AREA 55B, TCTL NO.37	

Drawing	Title			
DMC	PLAN			
ROOF	PLAN,	UPPER	ROOF	PLAN
& T(OP ROC	F PLAN		
FOR	TOWER	5		

Project No.	10058LI	Issue Date. 18 JAN 2016
U:\10058U\		MC\PLOT\A-DMC18 .dwg
SCALE.		

A/DMC18

Drawing No.



LEGEND :

TOWER COMMON AREAS

3/F-9/F PLAN - TOWER 6 (6 STOREY) (4/F OMITTED) 11/F-32/F PLAN - TOWER 6 (19 STOREY) (13/F,14/F,24/F OMITTED)



TOWER COMMON AREAS
(WIDER COMMON CORRIDORS / LIFT LOBBIES)



BALCONY AREAS



UTILITY PLATFORM AREAS

NOTE: THIS PLAN IS FOR IDENTIFICATION ONLY

10/F PLAN (REFUGE FLOOR)

- TOWER 6 (1 STOREY)

Rev	Description	Drawn	Checked	Approved	Date	Rev	Description	Drawn	Checked	Approved	Dat	e	
0	FIRST DMC SUBMISSION	SZ	JW	CPC	16/03/12					100	/	/	
1	THIRD DMC SUBMISSION	SZ	JW	CPC	02/08/12						/.	/	
2	FIFTH DMC SUBMISSION	SZ	JW	CPC	21/01/13						/	/	
3	SEVENTH DMC SUBMISSION	SZ	JW	CPC	22/08/13						/	/	
4	TENTH DMC SUBMISSION	SZ	JW	CPC	12/12/14						/	/	
5	ELEVENTH DMC SUBMISSION	SZ	JW	CPC	13/10/15						/	/	
5	TWELFTH DMC SUBMISSION	SZ	CSM	CPC	18/01/16						/.	/	
					-/-/-						/	/	

RONALD LU & PARTNERS

ROBINETS I FLAMBLES I MELEONS DESMALES.

ROBAID LA & Partners (Hong Kong) Ltd.

B元祥建築師事務所(香港)有限公司

33rd Floor, Wu Chung House.

213 Queen's Road East,

Tel: (852) 2891 2212 Fax: (852) 2834 5442

PROPOSED RESIDENTIAL
DEVELOPMENT AT TUNG CHUNG
AREA 55B, TCTL NO.37

	_		۰
awin	g T	itle	

DMC PLAN -3/F-9/F, 11/F-32/F, & 10/F (REFUGE FLOOR), FOR TOWER 6


Project No.	10058LI	Issue			1.
	100301		18	JAN	20
Cad File No.					
U:\10058LI\0					

A/DMC19

Drawing No.

LU Yuen Cheung Ronald

Authorized Person (Architect)

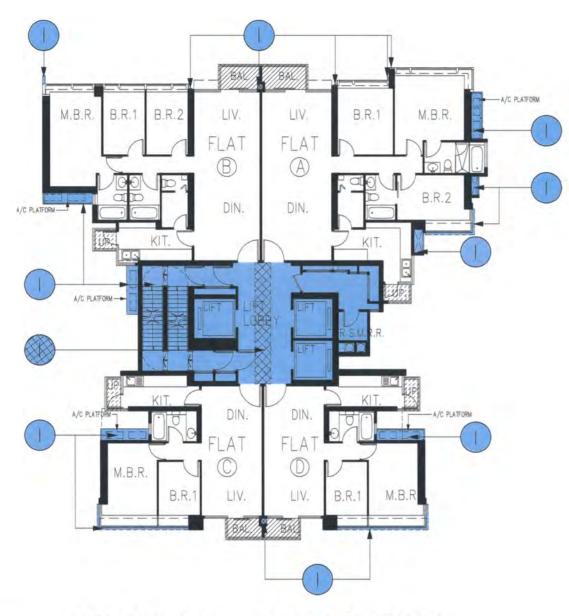

FLAT ROOF B.R. B.R.2 M.B.R. PENTHOUSE (A) CANO PENTHOUSE LIV. B B.R.1 M.B.R. 39/F PLAN - TOWER 6

LEGEND :

TOWER COMMON AREAS

33/F-38/F PLAN - TOWER 6 (5 STOREY)
(34/F OMITTED)

TOWER COMMON AREAS
(WIDER COMMON CORRIDORS / LIFT LOBBIES)

BALCONY AREAS

UTILITY PLATFORM AREAS

NOTE: THIS PLAN IS FOR IDENTIFICATION ONLY

Rev	Description	Drawn	Checked	Approved	Date	Rev	Description	Drawn	Checked	Approved	Dat	e	
0	FIRST DMC SUBMISSION	SZ	JW	CPC	16/03/12	1 1					/.	/	
1	THIRD DMC SUBMISSION	SZ	JW	CPC	02/08/12						/	/	
2	FIFTH DMC SUBMISSION	SZ	JW	CPC	21/01/13						/.	/	
3	SEVENTH DMC SUBMISSION	SZ	JW	CPC	22/08/13						/	_/	
4	TENTH DMC SUBMISSION	SZ	JW	CPC	12/12/14						/	_/	Ξ
5	ELEVENTH DMC SUBMISSION	SZ	JW	CPC	13/10/15						/.	/	
6	TWELFTH DMC SUBMISSION	TM	CSM	CPC	18/01/16						/.	/	_
					//						/.	_/	
					/_/				-		/	_/	

RONALD LU & PARTNERS

AKINIEUS [PLANNES] INTERRO EDINES!
Ronald Lu & Partners (Hong Kong) Ltd.
呂元祥壁築師亭務所(香池)有限公司
33rd Floor, Wu Chung House,
213 Ousen's Road East.
Wanchal, Hong Kong

Tel (852) 2891 2212 Fax (852) 2834 5442


н	Pr	0	ec	t	litle
н					
н	-	-			0

PROPOSED RESIDENTIAL
DEVELOPMENT AT TUNG CHUNG
AREA 55B, TCTL NO.37

l	Drawing Title		
1	DMC PLAN -		
l	33/F-38/F PLAN &		
l	39/F PLÁN FOR TOWER	6	

Project No.	10058LI	Issue Date. 18 JAN 20									
Cad File No. U:\10058L\DRAWING\CD\DMC\PLOT\A-DMC20.d											
SCALE.											
	200										



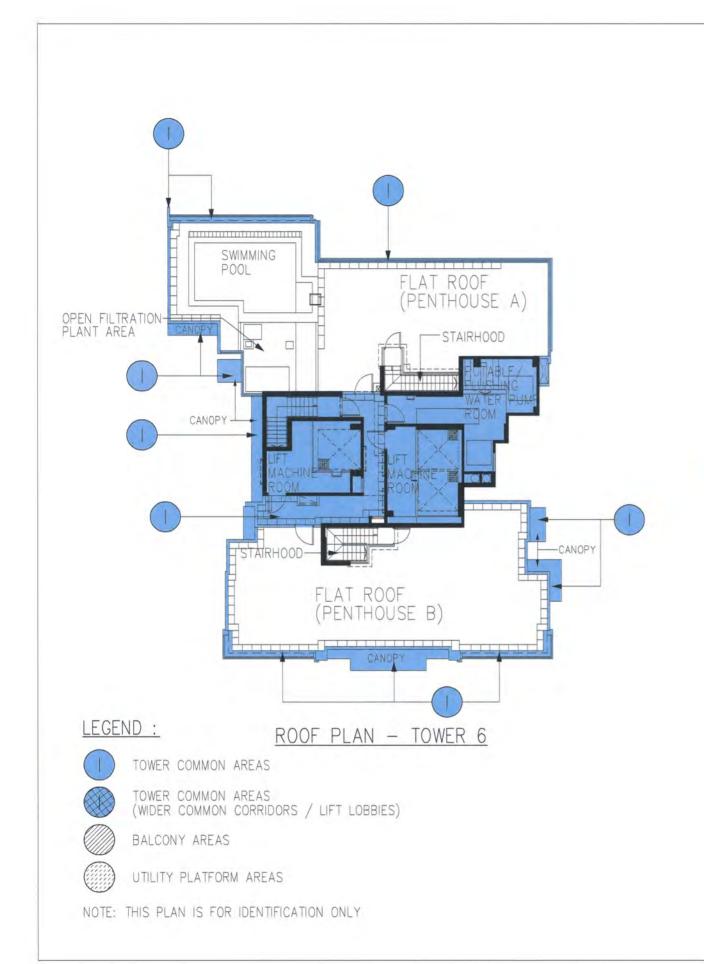

ROOF OF
STAIRHOOD
(PENTHOUSE A)

FLAT ROOF

TWIN TANKS FOR
POTABLE WATER

FLAT ROOF

TWIN TANKS FOR
FLAT ROOF

Rev	Description	Drawn	Checked	Approved	Date	Rev	Description	Drawn	Checked	Approved	Date		
0	FIRST DMC SUBMISSION	SZ	JW	CPC	16/03/12						/-	-/-	
1	THIRD DMC SUBMISSION	SZ	JW	CPC	02/08/12						/-	_/_	
2	FIFTH DMC SUBMISSION	SZ	JW	CPC	21/01/13						/_	_/-	
3	SEVENTH DMC SUBMISSION	SZ	JW	CPC	22/08/13						/_	_/_	
4	TENTH DMC SUBMISSION	SZ	JW	CPC	12/12/14						/-	_/-	
5	ELEVENTH DMC SUBMISSION	SZ	JW	CPC	13/10/15						/_	_/-	
6	TWELFTH DMC SUBMISSION	TM	CSM	CPC	18/01/16						/_	_/-	
					-/-/-						/-	-/-	
					//_						/-	_/-	

RONALD LU & PARTNERS

AKSHIE(II) PLANES) I MERIOR EDIANES Ronald Lu & Partners (Hong Kong) Ltd. 呂元祥建築師事務所(香港)有限公司 37d Floor, Wu Chung House, 213 Queen's Road East,

Tel (852) 2891 2212 Fax: (852) 2834 5442

Project little
PROPOSED RESIDENTIAL
DEVELOPMENT AT TUNG CHUNG
AREA 55B, TCTL NO.37

UPPER ROOF PLAN - TOWER 6


Drowing Inte	
DMC PLAN -	
ROOF PLAN, UPPER RO	OOF PLAN
& TOP ROOF PLAN	
FOR TOWER 6	


Project No.	10058LI	Issue Date. 18 JAN 2016						
Cad File No								
U:\10058LJ\DRAWING\CD\DMC\PLOT\A-DMC 21 .dwg								
	SCALE. 1 : 200							
SCALE.								

A/DMC21

TOP ROOF PLAN - TOWER 6



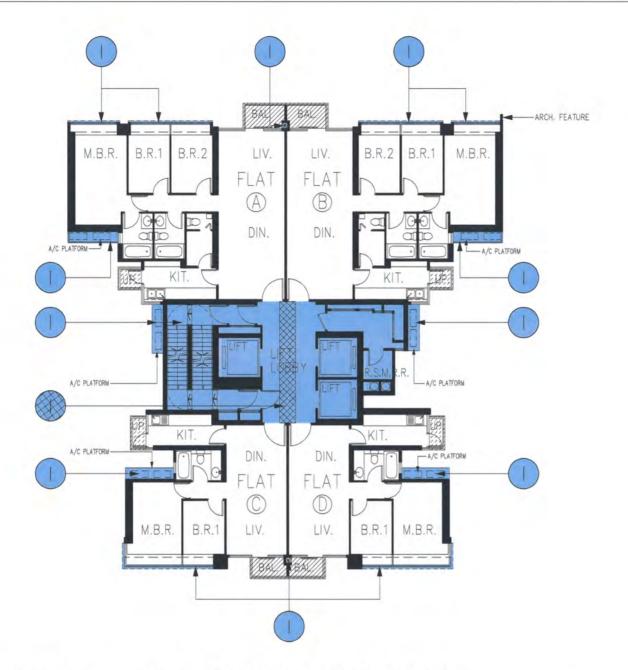

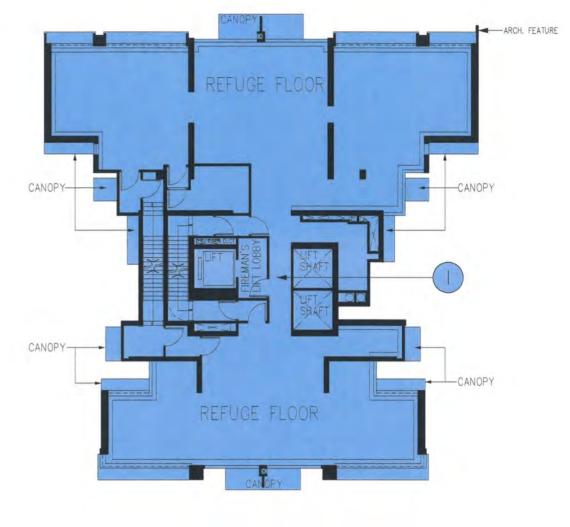

LEGEND :

3/F-9/F PLAN - TOWER 7 (6 STOREY) (4/F OMITTED) 11/F-32/F PLAN - TOWER 7 (19 STOREY) (13/F, 14/F, 24/F OMITTED)

TOWER COMMON AREAS



TOWER COMMON AREAS (WIDER COMMON CORRIDORS / LIFT LOBBIES)



BALCONY AREAS



UTILITY PLATFORM AREAS

NOTE: THIS PLAN IS FOR IDENTIFICATION ONLY

10/F PLAN (REFUGE FLOOR)

- TOWER 7 (1 STOREY)

Rev	Description	Drawn	Checked	Approved	Date	Rev	Description	Drawn	Checked	Approved	Date	9	
0	FIRST DMC SUBMISSION	SZ	JW	CPC	16/03/12						/.	_/	
1	THIRD DMC SUBMISSION	SZ	JW	CPC	02/08/12						/.	_/	
2	FOURTH DMC SUBMISSION	SZ	JW	CPC	23/08/12						/-	_/	
3	FIFTH DMC SUBMISSION	SZ	JW	CPC	21/01/13						/.	/	
4	SEVENTH DMC SUBMISSION	SZ	JW	CPC	24/07/13	the charge of					/.	_/	_
5	TENTH DMC SUBMISSION	SZ	JW	CPC	12/12/14						/.	_/	
6	ELEVENTH DMC SUBMISSION	SZ	JW	CPC	13/10/15						/_	_/	
6	TWELFTH DMC SUBMISSION	SZ	CSM	CPC	18/01/16						/.	_/	
-					_/_/_						/.	_/	

RONALD LU & PARTNERS

ROMEITS PRAMESS I MEDIAN DESIMENS
RONAID Lu & Partners (Hong Kong) Ltd.
吕元祥建築師事務所(香港)有限公司
33rd Floor, Wu Chung House,
213 Queen's Road East,

Tel: (852) 2891 2212 Fax: (852) 2834 5442

Project III	D-	- :		T	:41
	1.1	ပ၂	SCI		IU

PROPOSED RESIDENTIAL
DEVELOPMENT AT TUNG CHUNG
AREA 55B, TCTL NO.37

Drawing Title

DMC PLAN -3/F-9/F, 11/F-32/F, & 10/F (REFUGE FLOOR), FOR TOWER 7

Project No.	10058LI	Issue Do		2015
Cad File No				
	DRAWING\CD\D	MC\PLOT\A-	-DMC 2	2 .dwg
SCALE.	DRAWNG\CD\D 200	MC\PLOT\A-	-DMC 2	2 .dwg

A/DMC22



33/F-38/F PLAN - TOWER 7 (5 STOREY)
(34/F OMITTED)

LEGEND :


TOWER COMMON AREAS

TOWER COMMON AREAS (WIDER COMMON CORRIDORS / LIFT LOBBIES)


BALCONY AREAS

UTILITY PLATFORM AREAS

NOTE: THIS PLAN IS FOR IDENTIFICATION ONLY

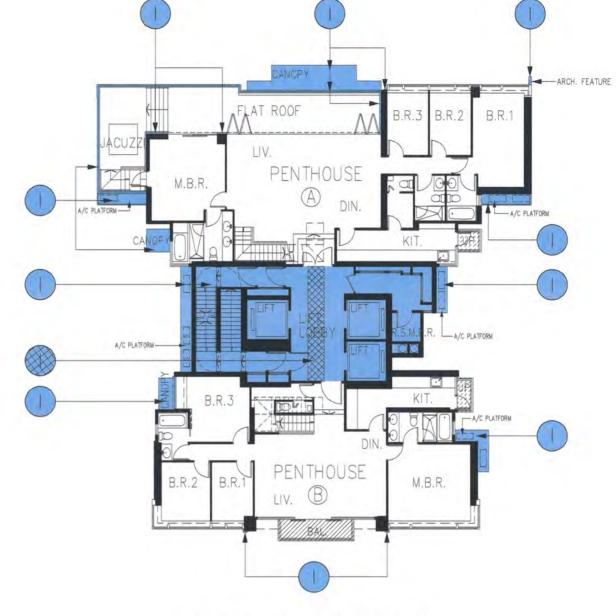

39/F TOWER 7 (1 STOREY)

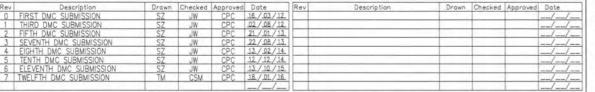

RONALD LU & PARTNERS

ARCHITETT | PAINNESS | MITERION DEDICHESS

Ronald Lu & Partners (Hong Kong) Ltd.

呂元梓建築師事務所(香港)有限公司

33rd Floor, Wu Chung House,
213 Gueen's Road East,

Tel : (852) 2891 2212 Fax : (852) 2834 5442


Project little	- 11
PROPOSED RESIDENTIAL	1
DEVELOPMENT AT TUNG CHUN	G

AREA 55B, TCTL NO.37

DMC PLAN -33/F-38/F PLAN & 39/F PLAN FOR TOWER 7

Project No.	10058LI	Issue Date. 18 JAN 2016
		DMC\PLOT\A-DMC23.dwg
SCALE.	200	
Drawing No.		

A/DMC23

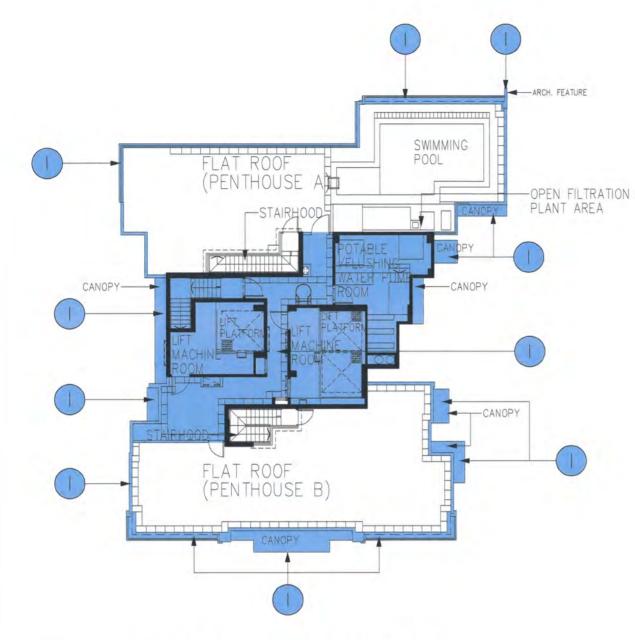

ROOF PLAN - TOWER 7 (1 STOREY)


LEGEND :

TOWER COMMON AREAS

TOWER COMMON AREAS (WIDER COMMON CORRIDORS / LIFT LOBBIES)

BALCONY AREAS

UTILITY PLATFORM AREAS

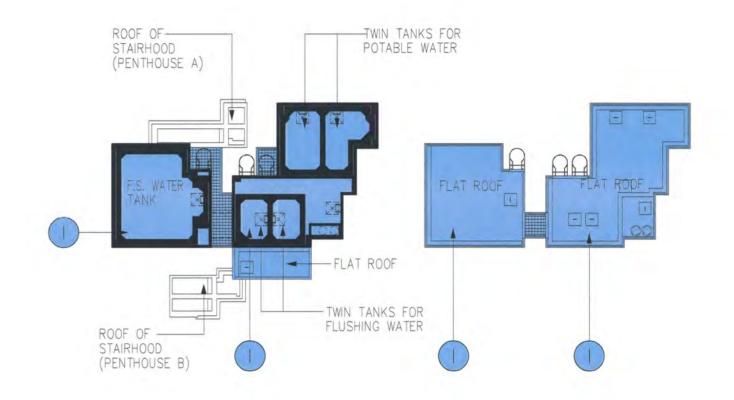

NOTE: THIS PLAN IS FOR IDENTIFICATION ONLY

Rev	Description	Drawn	Checked	Approved	Date	Rev	Description	Drawn	Checked	Approved	Dat	e	
0	FIRST DMC SUBMISSION	SZ	JW	CPC	16/03/12					22	/	/	/
1	THIRD DMC SUBMISSION	SZ	JW	CPC	02/08/12						/	/	/_
2	FIFTH DMC SUBMISSION	SZ	JW	CPC	21/01/13						/	/	/
3	SEVENTH DMC SUBMISSION	SZ	JW	CPC	22/08/13	11111					/	/	/_
4	EIGHTH DMC SUBMISSION	SZ	JW	CPC	13/02/14						/	/	/_
5	TENTH DMC SUBMISSION	SZ	JW	CPC	12/12/14						/	/	_
6	ELEVENTH DMC SUBMISSION	SZ	JW	CPC	13/10/15						/	/	/
7	TWELFTH DMC SUBMISSION	TM	CSM	CPC	18/01/16				1		/	/	/_
					//_						/	/	/_

RONALD LU &PARTNERS

ROMAICUS PLANESS PLANESS ROMAIG Lu & Partners (Hong Kong) Ltd. 呂元神禮築師事務所(香港)有限公司 33rd Floor, Wu Chung House, 213 Gueeris Road East, Wanchal, Hong Kong

۲	ro	je	C)		liti	e	
-	10	-	0	0	0	0	

PROPOSED RESIDENTIAL DEVELOPMENT AT TUNG CHUNG AREA 55B, TCTL NO.37

DMC PLAN —
ROOF PLAN, UPPER ROOF PLAN
& TOP ROOF PLAN
FOR TOWER 7


UPPER ROOF PLAN - TOWER 7

roject No.	10058LI	Issue Do		2016
ad File No.	PAWNC/ SIR/	DMC/DLOT/	-DMC	A dua

TOP ROOF PLAN - TOWER 7

SCALE. 1 : 200



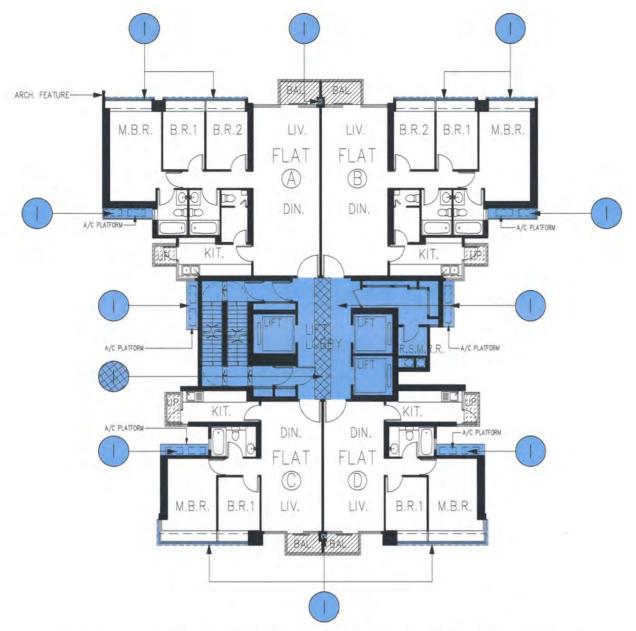

3/F-9/F PLAN - TOWER 8 (6 STOREY) (4/F OMITTED) 11/F-32/F PLAN - TOWER 8 (19 STOREY) (13/F, 14/F, 24/F OMITTED)

10/F PLAN (REFUGE FLOOR) - TOWER 8 (1 STOREY)

REFUGE FLOOR

REFUGE FLOOR

LEGEND :



TOWER COMMON AREAS



TOWER COMMON AREAS (WIDER COMMON CORRIDORS / LIFT LOBBIES)



BALCONY AREAS



UTILITY PLATFORM AREAS

NOTE: THIS PLAN IS FOR IDENTIFICATION ONLY

Rev	Description	Drawn	Checked	Approved	Date	Rev	Description	Drawn	Checked	Approved	Dat	ė	
0	FIRST DMC SUBMISSION	SZ	JW	CPC	16./03/12						/.	/	/
1	THIRD DMC SUBMISSION	SZ	JW	CPC	02/08/12						/.	/	_
2	FIFTH DMC SUBMISSION	SZ	JW	CPC	21/01/13						/.	/	_
3	SEVENTH DMC SUBMISSION	SZ	JW	CPC	22/08/13						/.	/	_
4	TENTH DMC SUBMISSION	SZ	JW	CPC	12/12/14						/.	/	_
5	ELEVENTH DMC SUBMISSION	SZ	JW	CPC	13/10/15						/.	/	_
5	TWELFTH DMC SUBMISSION	SZ	CSM	CPC	18/01/16	> 1			1		/.	/	_
					//_						/.	/	_



Ronald Lu & Partners (Hong Kong) Ltd. 呂元祥建築師事務所(香港)有限公司

Tel (852) 2891 2212 Fax (852) 2834 5442

P	rn	Ìe	,	٠	T	1+1	k
		ŗ	4	•		14	13

ARCH. FEATURE

CANOPY-

CANOPY

ving	Title	81		
10	PI	ΔΝΙ	_	


PROPOSED RESIDENTIAL
DEVELOPMENT AT TUNG CHUNG
AREA 55B, TCTL NO.37

DMC PLAN 3/F-9/F, 11/F-32/F,
& 10/F (REFUGE FLOOR),
FOR TOWER 8

Project No.	Issue Date.
10058LI	18 JAN 201
Cad File No.	

A/DMC25

Drawing No.

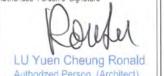

-CANOPY

-CANOPY



33/F-38/F PLAN - TOWER 8 (5 STOREY) (34/F OMITTED)

LEGEND :

TOWER COMMON AREAS




TOWER COMMON AREAS (WIDER COMMON CORRIDORS / LIFT LOBBIES)



BALCONY AREAS

UTILITY PLATFORM AREAS

NOTE: THIS PLAN IS FOR IDENTIFICATION ONLY

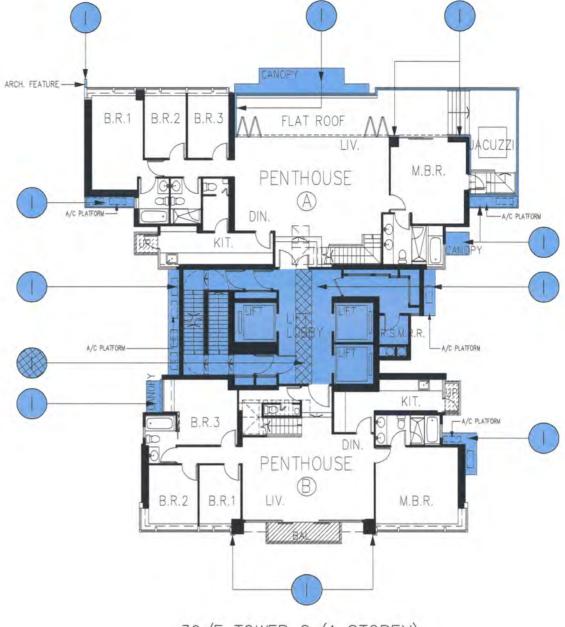

39/F TOWER 8 (1 STOREY)

Rev	Description	Drawn	Checked	Approved	Date	Rev	Description	Drawn	Checked	Approved	Da	te	
0	FIRST DMC SUBMISSION	SZ	JW	CPC	16/03/12						/		/_
	THIRD DMC SUBMISSION	SZ	JW	CPC	02/08/12						/		_
2.	FIFTH DMC SUBMISSION	SZ	JW	CPC	21/01/13						/		/_
3	SEVENTH DMC SUBMISSION	SZ	JW	CPC	22/08/13						/		/_
4	TENTH DMC SUBMISSION	SZ	JW	CPC	12/12/14						/	_	/_
5	ELEVENTH DMC SUBMISSION	SZ	JW	CPC	13/10/15						/	_	/_
6	TWELFTH DMC SUBMISSION	TM	CSM	CPC	18/01/16						/	_	/_
					-/-/						/		_
					//_						/	_	/_

RONALD LU &PARTNERS

Ronald Lu & Partners (Hong Kong) Ltd. 呂元祥建築師事務所(香港)有限公司

Tel (852) 2891 2212 Fax: (852) 2834 5442


П	P	0	e	Ċ	t	7	iti	e
Н								
н	n	-	ķ.	-	F	-	-	-

PROPOSED RESIDENTIAL DEVELOPMENT AT TUNG CHUNG AREA 55B, TCTL NO.37

MC PLAN -	
3/F-38/F PLAN &	

39/F PLAN FOR TOWER 8

Project No. 10058LI	Issue Date. 18 JAN 2016
Cad File No. U:\10058LI\DRAWNG\CD\D	MC\PLOT\A-DMC26 .dwg
SCALE. 1 : 200	
Drawing No.	

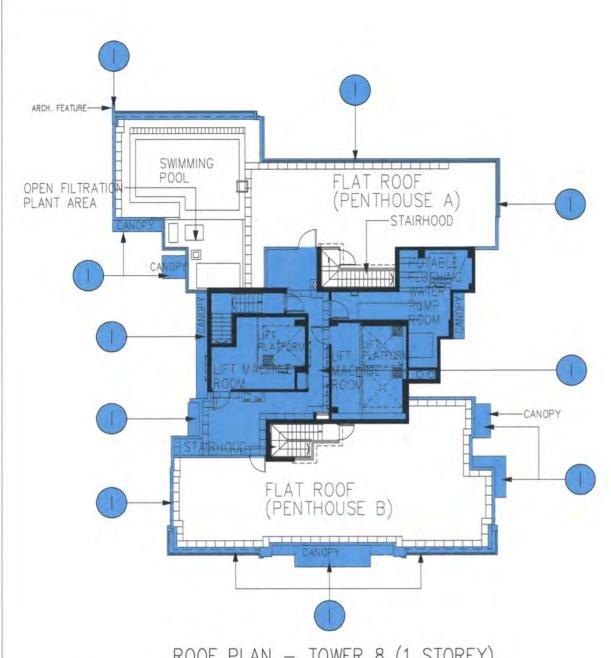

FLAT ROOF FLAT ROOF ROOF OF— STAIRHOOD (PENTHOUSE B) TWIN TANKS FOR FLUSHING WATER FLAT ROOF UPPER ROOF PLAN - TOWER 8 TOP ROOF PLAN - TOWER 8

TWIN TANKS FOR POTABLE WATER

ROOF PLAN - TOWER 8 (1 STOREY)

LEGEND :

TOWER COMMON AREAS



TOWER COMMON AREAS (WIDER COMMON CORRIDORS / LIFT LOBBIES)



BALCONY AREAS



UTILITY PLATFORM AREAS

NOTE: THIS PLAN IS FOR IDENTIFICATION ONLY

Rev	Description	Drawn	Checked	Approved	Date	Rev	Description	Drawn	Checked	Approved	Dat	e	
0	FIRST DMC SUBMISSION	SZ	JW	CPC	16/03/12				7		/	/	_
1	THIRD DMC SUBMISSION	SZ	JW	CPC	02/08/12						/	/	_
2	FIFTH DMC SUBMISSION	SZ	JW	CPC	21/01/13						/	/	_
3	SEVENTH DMC SUBMISSION	SZ	JW	CPC	22/08/13						/	/	_
4	TENTH DMC SUBMISSION	SZ	JW	CPC	12/12/14						/	_/	_
5	ELEVENTH DMC SUBMISSION	SZ	JW	CPC	13/10/15						/	/	_
6	TWELFTH DMC SUBMISSION	TM	CSM	CPC	18/01/16				1		/	/	_
					-/-/-						/	/	_
					//_						/	_/	_



ARCHITE (FLAMES) INTERFER PLANES Ronald Lu & Partners (Hong Kong) Ltd. 呂元神建築師事務所(香港)有限公司 33rd Floor, Wu Chung House, 213 Gueen's Road East, Wanchal, Hong Kong

Tel: (852) 2891 2212 Fax: (852) 2834 5442

P	۲	ò	Ĭά	ė	t	т	ΉI	ė
			1-					


ROOF OF— STAIRHOOD

(PENTHOUSE A)

PROPOSED RESIDENTIAL DEVELOPMENT AT TUNG CHUNG AREA 55B, TCTL NO.37

Drawing Title	
DMC PLAN -	DIANI
ROOF PLAN, UPPER ROOF	PLAN
& TOP ROOF PLAN	
FOR TOWER 8	

Project No. 10058LI	Issue Date. 18 JAN 2016
Cad File No. U:\10058LI\DRAWNG\CD\0	MC\PLOT\A-DMC27 .dwg
SCALE. 1 : 200	, , ,

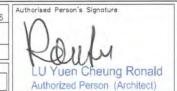



3/F-9/F PLAN - TOWER 9 (6 STOREY) (4/F OMITTED) 11/F-32/F PLAN - TOWER 9 (19 STOREY) (13/F,14/F,24/F OMITTED) 10/F PLAN (REFUGE FLOOR)

- TOWER 9 (1 STOREY)

REFUGE FLOOR

REFUGE FLOOR

LEGEND :

T

TOWER COMMON AREAS



TOWER COMMON AREAS (WIDER COMMON CORRIDORS / LIFT LOBBIES)



BALCONY AREAS



UTILITY PLATFORM AREAS

NOTE: THIS PLAN IS FOR IDENTIFICATION ONLY

Rev	Description	Drawn	Checked	Approved	Date	Rev	Description	Drawn	Checked	Approved	Dat	e	
0	FIRST DMC SUBMISSION	SZ	JW	CPC	16/03/12						/	/.	
1	THIRD DMC SUBMISSION	SZ	JW	CPC	02/08/12						/	/	
2	FIFTH DMC SUBMISSION	SZ	JW	CPC	21/01/13						/	/	
3	SEVENTH DMC SUBMISSION	SZ	JW	CPC	22/08/13						/	/.	
4	TENTH DMC SUBMISSION	SZ	JW	CPC	12/12/14						/	/.	
5	ELEVENTH DMC SUBMISSION	SZ	JW	CPC	13/10/15						/	/.	
6	TWELFTH DMC SUBMISSION	TM	CSM	CPC	18/01/16						/	/.	
					//_						/	/.	
		1111			/_/						/	/.	

RONALD LU & PARTNERS

ARCHITETS [PLANNES] NETIONS ESTIVES!
Ronald Lu & Partners (Hong Kong) Ltd.
吕元祥經染節事接所(香港)有限公司
33rd Floor, Wu Chung House.
21S Queen's Road East,
Wanchai, Hong Kong

Tel: (852) 2891 2212 Fax: (852) 2834 5442

Project	

PROPOSED RESIDENTIAL
DEVELOPMENT AT TUNG CHUNG
AREA 55B, TCTL NO.37

Drawing Title

CANOPY-

CANOPY-

DMC PLAN -3/F-9/F, 11/F-32/F, & 10/F (REFUGE FLOOR), FOR TOWER 9

Project No. 1005	8LI	Issue		JAN	201
Cad File No. U:\10058U\DRAWNG	\CD\D	MC\PLO	T\A-	-DMC 28	.dwa


U:..\10058U\DRAWNG\CD\DMC\PLOT\A-DMC28.dwg


SCALE: 1 : 200

Drawing No.

A /DMC28



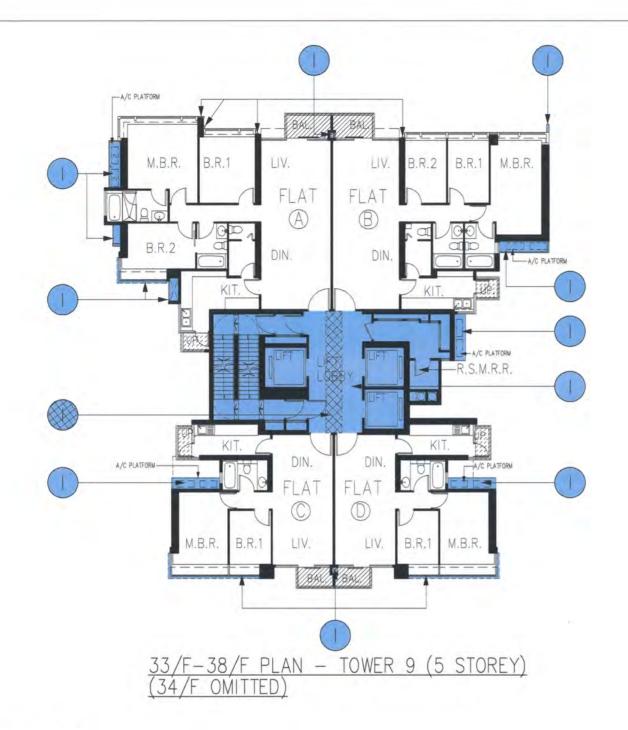

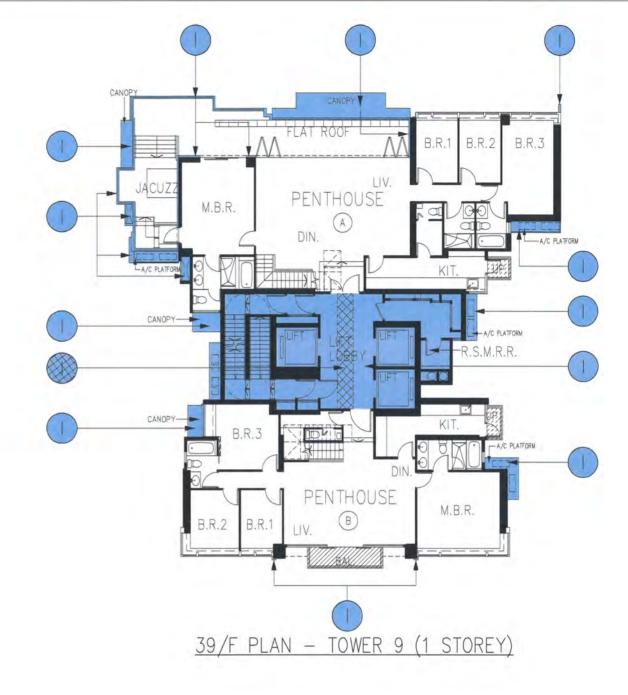

LEGEND :

1 TOWER

TOWER COMMON AREAS

TOWER COMMON AREAS (WIDER COMMON CORRIDORS / LIFT LOBBIES)



BALCONY AREAS

UTILITY PLATFORM AREAS

NOTE: THIS PLAN IS FOR IDENTIFICATION ONLY

Rev	Description	Drawn	Checked	Approved	Date	Rev	Description	Drawn	Checked	Approved	Dat	e	
0	FIRST DMC SUBMISSION	SZ	JW	CPC	16/03/12					-	/	/	_
1	THIRD DMC SUBMISSION	SZ	JW	CPC	02/08/12						/	/	
2	FIFTH DMC SUBMISSION	SZ	JW	CPC	21/01/13						/	/	
3	SEVENTH DMC SUBMISSION	SZ	JW	CPC	22/08/13						/	/	
4	TENTH DMC SUBMISSION	SZ	JW	CPC	12/12/14						/	/	
5	ELEVENTH DMC SUBMISSION	SZ	JW	CPC	13/10/15						/	/	
6	TWELFTH DMC SUBMISSION	TM	CSM	CPC	18/01/16						/	/	
					-/-/-						/	/	

RONALD LU & PARTNERS

ARMIETS FLAMES I MERGE BEDINES
RONAID Lu & Partners (Hong Kong) Ltd.
呂元祥建築師事務所(香港)有限公司
33rd Floor, Wu Chung House,
213 Queen's Road East,


Tel: (852) 2891 2212 Fax: (852) 2834 5442


11	Pr	o)	ec	t	Titi	6
Ш.	_				_	


PROPOSED RESIDENTIAL
DEVELOPMENT AT TUNG CHUNG
AREA 55B, TCTL NO.37

ordaing flou		
DMC PLAN -		
33/F-38/F PLAN &		
39/F PLAN FOR TOWER	9	

Project No. 10058LI	Issue Date. 18 JAN 2016
Cad File No.	
U:\10058LI\DRAWING\CD\D	MC\PLOT\A-DMC29 .dwg
U:\10058LI\DRAWNG\CD\D SCALE, 1 : 200	MC\PLOT\A-DMC29 .dwg

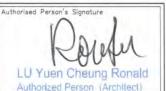

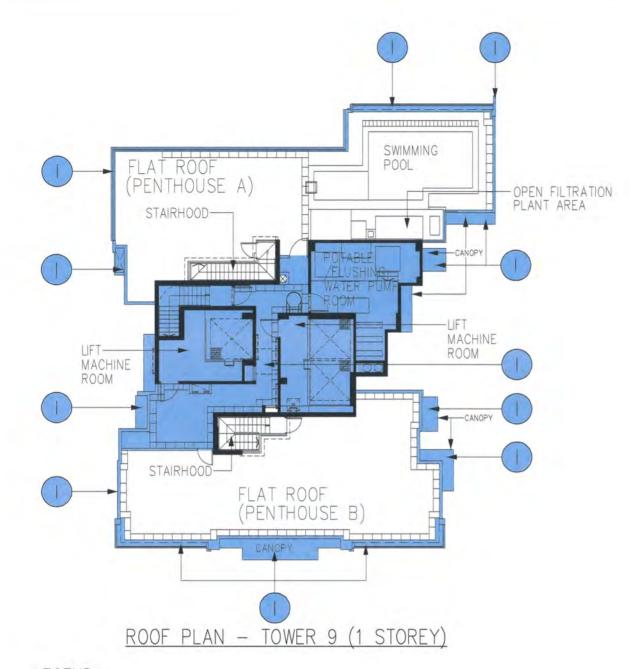

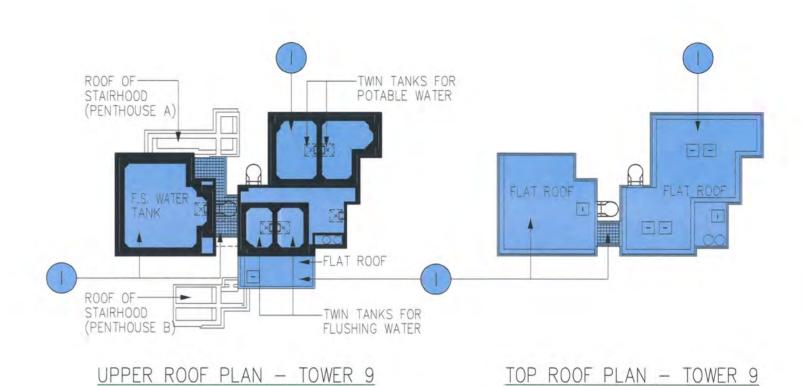

LEGEND :

TOWER COMMON AREAS

TOWER COMMON AREAS (WIDER COMMON CORRIDORS / LIFT LOBBIES)

BALCONY AREAS

UTILITY PLATFORM AREAS

NOTE: THIS PLAN IS FOR IDENTIFICATION ONLY

Rev	Description	Drawn	Checked	Approved	Date	Rev	Description	Drawn	Checked	Approved	Da	te	
0	FIRST DMC SUBMISSION	SZ	JW	CPC	16/03/12						/	/	/_
1	THIRD DMC SUBMISSION	SZ	JW	CPC	02/08/12						/	/	_
2	FIFTH DMC SUBMISSION	SZ	JW	CPC	21/01/13						/	/	
3	SEVENTH DMC SUBMISSION	SZ	JW	CPC	22/08/13						/	/	
4	TENTH DMC SUBMISSION	SZ	JW	CPC	12/12/14						/	/	_
5	ELEVENTH DMC SUBMISSION	SZ	JW	CPC	13/10/15						/	/	_
6	TWELFTH DMC SUBMISSION	TM	CSM	CPC	18/01/16						/	/	\subseteq
					//				1		/	/	_
					//_						/	/	_

RONALD LU & PARTNERS

Ronald Lu & Partners (Meng Kong) Ltd. 日本神建築師事務所(香港)有限公司 33rd Floor, Wu Chung House, 213 Oueen's Road East,

Tel : (852) 2891 2212 Fax : (852) 2834 5442


П	Pr	oje	ect	Titl	É
Н					
Н		-	OF	20	

PROPOSED RESIDENTIAL
DEVELOPMENT AT TUNG CHUNG
AREA 55B, TCTL NO.37

DMC PLAN —
ROOF PLAN, UPPER ROOF PLAN
& TOP ROOF PLAN
FOR TOWER 9

Project No.	058LI	Issue			2016
Cad File No. U:\10058LI\DRAWN	ic/cu/u	ur\pint	14-	DMC 3/	dwa

A/DMC30

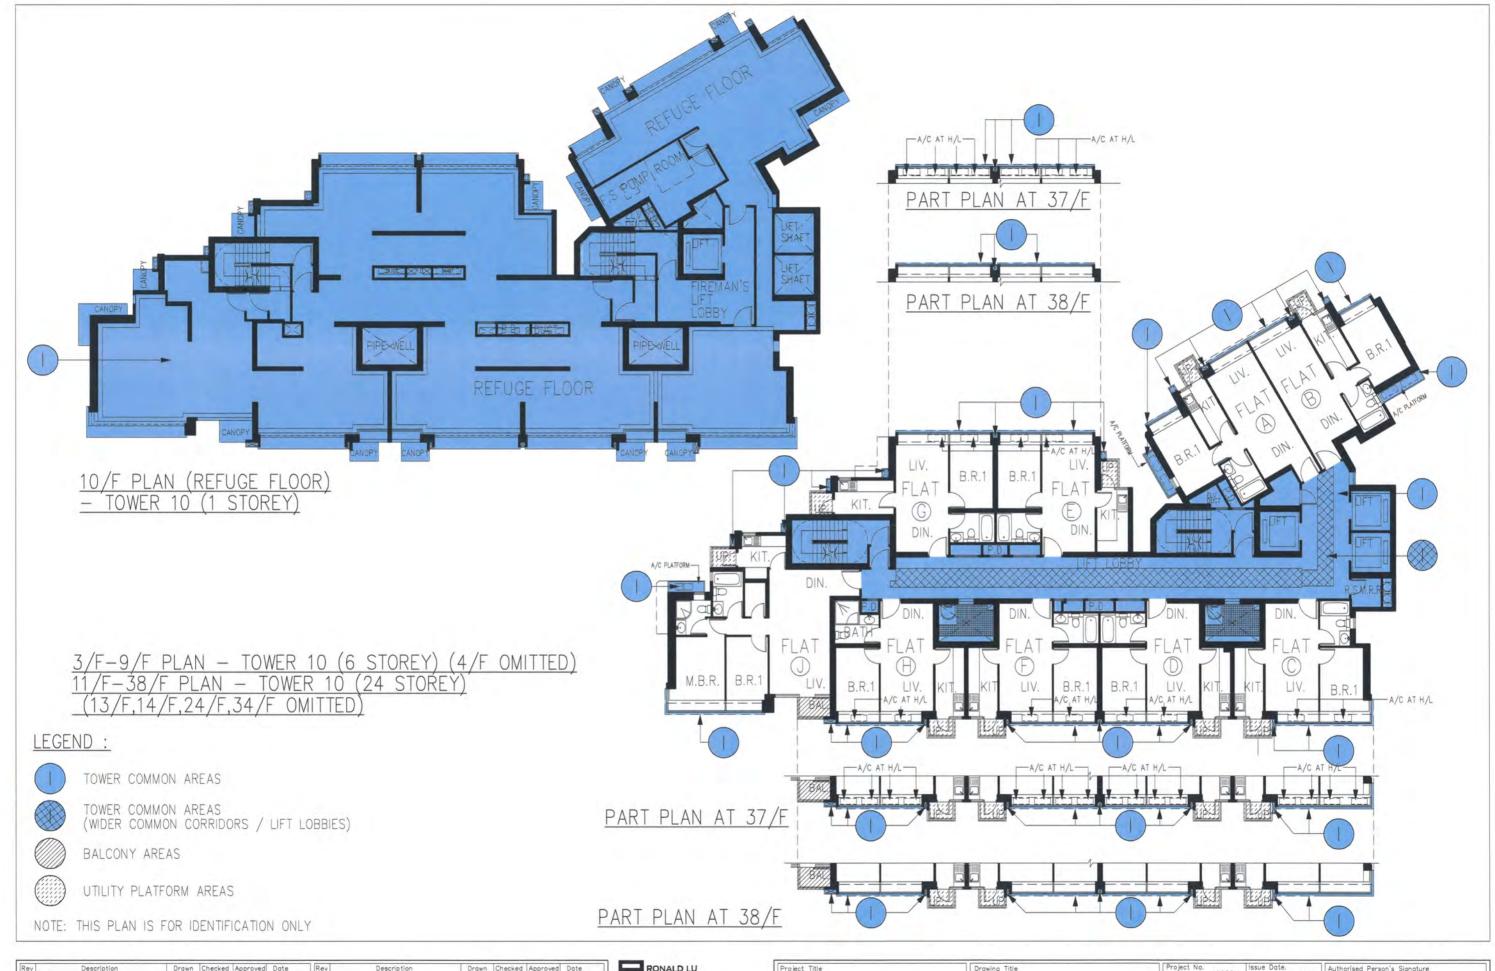

Rev	Description	Drawn	Checked	Approved	Date	Rev	Description	Drawn	Checked	Approved	Da	te	
0	FIRST DMC SUBMISSION	SZ	JW	CPC	16/03/12						/	/	/
1	THIRD DMC SUBMISSION	SZ	JW	CPC	02/08/12						/	/	
2	FIFTH DMC SUBMISSION	SZ	JW	CPC.	21/01/13						/	/	/
3	SEVENTH DMC SUBMISSION	SZ	JW	CPC	22/08/13						/	/	/
4	TENTH DMC SUBMISSION	SZ	JW	CPC	12/12/14						/	/	/
5	ELEVENTH DMC SUBMISSION	SZ	JW	CPC	13/10/15						/	/	/
5	TWELFTH DMC SUBMISSION	SZ	CSM	CPC	18/01/16	1-17			-		/	/	/
					-/-/-						/	/	_
					//_						/	/	-



AGRIBETT FLAMES I INTERIOR DEGICIES

Ronald Lu & Partners (Hong Kong) Ltd.

吕元祥建築師事務所(香港)有限公司

33rd Floor, Wu Chung House,
213 Oueen's Road East,


Tel	: (852)	2891	2212

Project Title	Drawi
PROPOSED RESIDENTIAL DEVELOPMENT AT TUNG CHUNG AREA 55B. TCTL NO.37	DM(3/F) &

1	Drawing Title	Project No.
5	DMC PLAN - 3/F-9/F, 11/F-38/F, & 10/F (REFUGE FLOOR),	Cad File No. U:\10058LI\DRAI SCALE. 1 : 201
1	FOR TOWER 10	Drawing No.
- 1	TOTAL TOTAL TO	

Project No.	10058LI	Issue Date. 18 JAN 2016
Cad File No.		MC\PLOT\A-DMC31 .dwg
	MAMING LOD LD	MP (FEOT /M-DMP3) JUME
SCALE.	200	



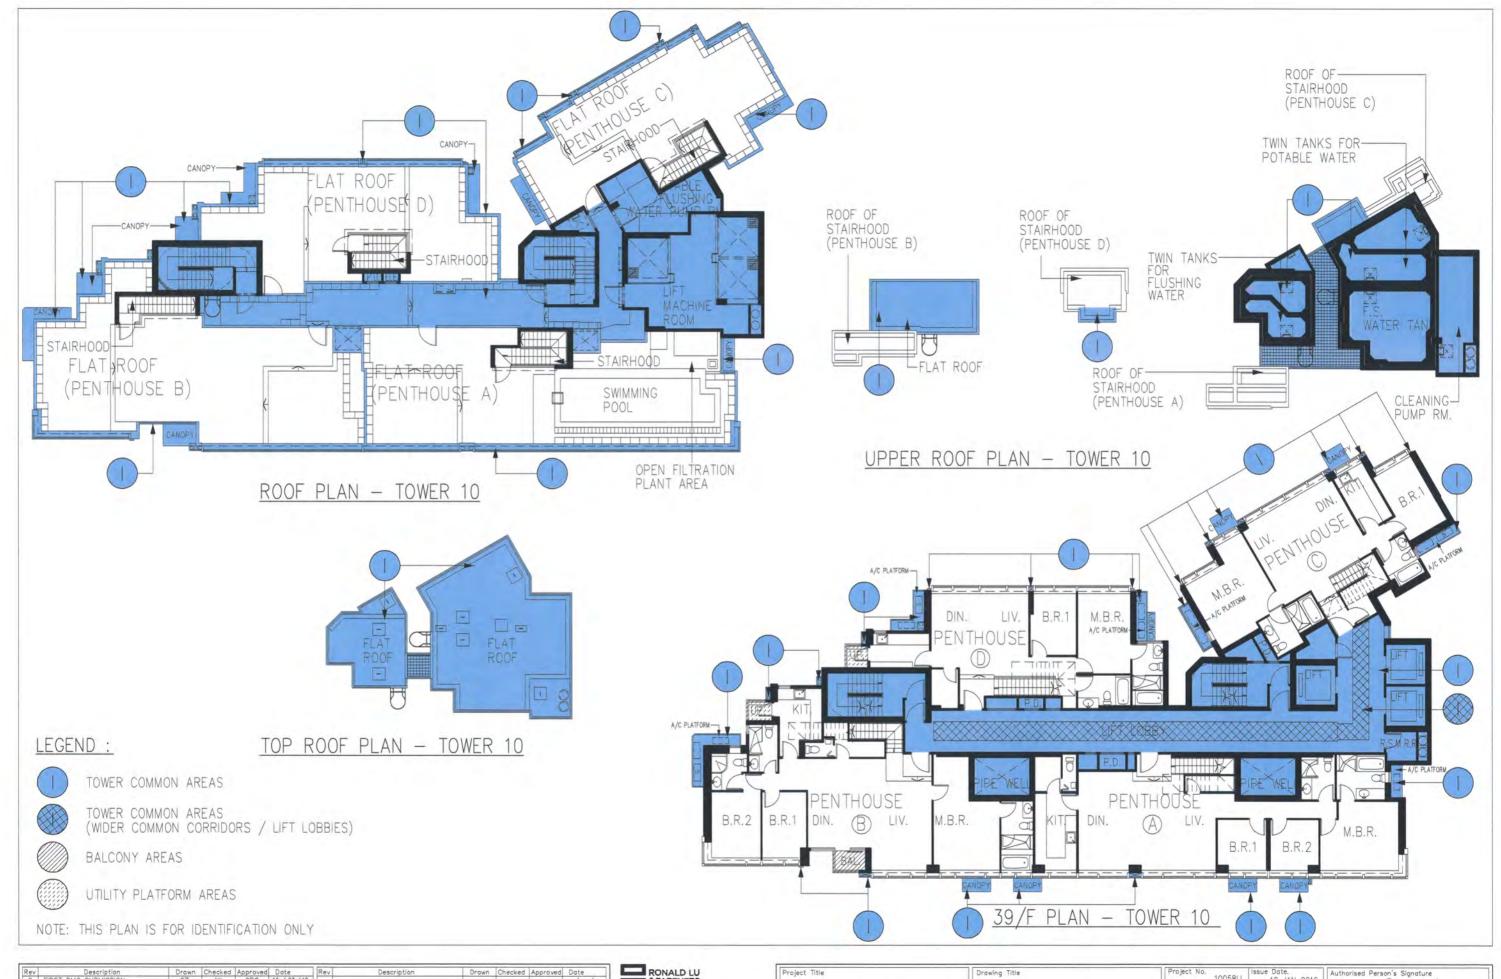

0 FIRST DMC SUBMISSION SZ JW CPC 16_03/12 1 THIRD DMC SUBMISSION SZ JW CPC 02_08/12 2 FIFTH DMC SUBMISSION SZ JW CPC 21_01/13 3 SEVENTH DMC SUBMISSION SZ JW CPC 13_02/14 4 EIGHTH DMC SUBMISSION SZ JW CPC 13_02/14 5 TENTH DMC SUBMISSION SZ JW CPC 12_12/14/14 6 FERRATIONAL SUBMISSION SZ JW CPC 13_10/16/14	Description	Drawn	Checked	Approved	Date	Rev	Description	Drawn	Checked	Approved	Do	te	
2 FIFTH DMC SUBMISSION SZ JW CPC 21_/01_/13 3 SEVENTH DMC SUBMISSION SZ JW CPC 22_/08_/13 4 EIGHTH DMC SUBMISSION SZ JW CPC 13_/02_/14 5 TENTH DMC SUBMISSION SZ JW CPC 13_/14_/14		SZ	JW	CPC							/	/	_
3 SEVENTH DMC SUBMISSION SZ JW CPC 22/.08/.13 4 EIGHTH DMC SUBMISSION SZ JW CPC 13/.02/.14 S TENTH DMC SUBMISSION SZ JW CPC 12/.12/.14 S TENTH DMC SUBMISSION SZ TENTH DMC SUBMISSION		SZ	JW	CPC	02/08/12						/	_	_
4 EIGHTH DMC SUBMISSION SZ JW CPC 13_/_02/14 5 TENTH DMC SUBMISSION SZ JW CPC 12_/12/14	FIFTH DMC SUBMISSION	SZ	JW	CPC							/		_
5 TENTH DMC SUBMISSION SZ JW CPC 12/12/14		SZ	JW	CPC	22/08/13						/		_
		SZ	JW	CPC	13/02/14						/		_
C FLEVENTU DAG CUDAGCION C7 IW ODG 13 /10 /15		SZ	JW	CPC	12/12/14						/	_	_
	ELEVENTH DMC SUBMISSION	SZ	JW	CPC	13/10/15						/	_	/_
7 TWELFTH DMC SUBMISSION TM CSM CPC 18/01/16	WELFTH DMC SUBMISSION	TM	CSM	CPC	18/01/16						/	_	/_



Ronald Lu & Partners (Hong Kong) Ltd. 呂元祥建築師事務所(香港)有限公司

Tel (852) 2891 2212 Fax: (852) 2834 5442

-1		
	PROPOSED RESIDENTIAL	
1	DEVELOPMENT AT TUNG	CHUNG
	AREA 55B, TCTL NO.37	

DMC PLAN -	
39/F PLAN, ROOF PLAN,	
UPPER ROOF PLAN &	
TOP ROOF PLAN FOR TOWER	10

Project No.	10058LI	Issue Date, 18 JAN 2016
U:\10058LI\0		DMC\PLOT\A-DMC32.dwg
SCALE.	200	
Drawing No.		





CARPARK COMMON AREAS

ESTATE COMMON AREAS

DUPLEX COMMON AREAS

BALCONY AREAS

UTILITY PLATFORM AREAS

NOTE: THIS PLAN IS FOR IDENTIFICATION ONLY

Rev	Description	Drawn	Checked	Approved	Date	Rev	Description	Drawn	Checked	Approved	Date	3
0	FIRST DMC SUBMISSION	SZ	JW	CPC	16/03/12						/-	_/_
1-	THIRD DMC SUBMISSION	SZ	JW	CPC	02/08/12						/_	_/
2	FIFTH DMC SUBMISSION	SZ	JW.	CPC	21/01/13						_/-	_/_
3	SEVENTH DMC SUBMISSION	SZ	JW	CPC	22/08/13						_/-	_/_
4	TENTH DMC SUBMISSION	SZ	JW	CPC	12/12/14						/-	_/_
5	ELEVENTH DMC SUBMISSION	SZ	JW	CPC	13/10/15						_/-	_/_
6	TWELFTH DMC SUBMISSION	TM	CSM	CPC	18/01/16						_/-	_/_
	The same and a second second			1 7 1	-/-/-						/-	_/_
					//_						/_	_/_

RONALD LU & PARTNERS

Ronald Lu & Partners (Hong Kong) Ltd. 呂元祥建築師事務所(香港)有限公司

Tel : (852) 2891 2212 Fax: (852) 2834 5442


Pr				

PROPOSED RESIDENTIAL DEVELOPMENT AT TUNG CHUNG AREA 55B, TCTL NO.37

Drawing Title DMC PLAN -GROUND FLOOR PLAN & FIRST FLOOR PLAN FOR DUPLEX 1A & 1B

Project No. 10058LI	Issue Date. 18 JAN 2016
Cad File No.	
U:\10058LI\DRAWING\CD\D	MC\PLOT\A-DMC33.dwg
SCALE. 1 : 200	

A/DMC33

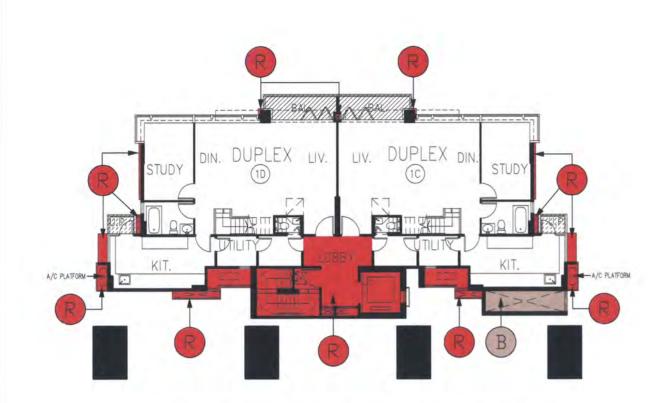

SECOND FLOOR PLAN FOR DUPLEX 1C & 1D

LEGEND :

B CA

CARPARK COMMON AREAS



DUPLEX COMMON AREAS




BALCONY AREAS




UTILITY PLATFORM AREAS

NOTE: THIS PLAN IS FOR IDENTIFICATION ONLY

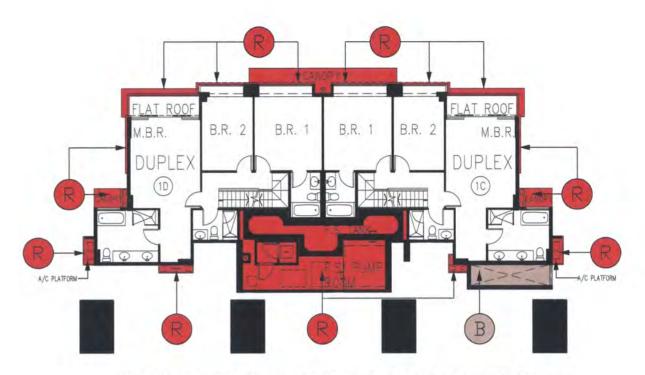

THIRD FLOOR PLAN FOR DUPLEX 1C & DUPLEX 1D

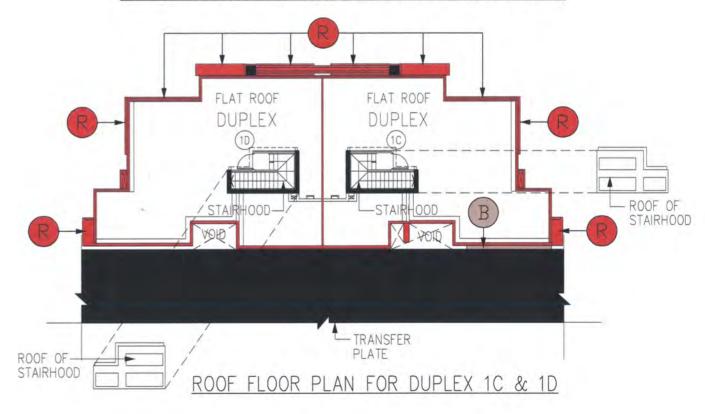

Rev	Description	Drawn	Checked	Approved	Date	Rev	Description	Drawn	Checked	Approved	Dat	е	
0	FIRST DMC SUBMISSION	SZ	JW	CPC	16/03/12				-		/.	/	
1	THIRD DMC SUBMISSION	SZ	JW	CPC	02/08/12						/.	/	
2	FIFTH DMC SUBMISSION	SZ	JW	CPC	21/01/13						/	_/	
3	SEVENTH DMC SUBMISSION	SZ	JW	CPC	22/08/13						/.	_/	
4	TENTH DMC SUBMISSION	SZ	JW	CPC	12/12/14						/.	_/	
5	ELEVENTH DMC SUBMISSION	SZ	JW	CPC	13/10/15				-		/.	/	
6	TWELFTH DMC SUBMISSION	TM	CSM	CPC	18/01/16						/.	_/	_
					-/-/-						/-	/	
					//_						/.	/	



MONIELTS | PLANNESS | NO EIGHT DISSNESS Ronald Lu & Partners (Hong Kong) Ltd. 日五 梓總縣師 華務 所(香港)有限公司 33rd Floor, Wu Chung House, 213 Queen's Road East, Wanchai, Hong Kong

Tel : (852) 2891 2212 Fax : (852) 2834 5442

Project Title			
PROPOSED	RESID	ENTIAL	
DEVELOPME			CHUNG
AREA 55R	TCTI	NO 37	

1	Drawing Title
ı	DMC PLAN -
	SECOND FLOOR PLAN,
	THIRD FLOOR PLAN &
١	ROOF FLOOR PLAN
ı	FOR DUPLEX 1C & 1D

Project No. 10058LI	Issue Date. 18 JAN 2016	Auth
Cad File No. U:\10058LI\DRAWING\CD\D	MC\PLOT\A-DMC34 .dwa	
SCALE. 1 : 200		
Drawing No.		
A/DMC3	4	





LEGEND :

CARPARK COMMON AREAS

ESTATE COMMON AREAS

DUPLEX COMMON AREAS

BALCONY AREAS

UTILITY PLATFORM AREAS

NOTE: THIS PLAN IS FOR IDENTIFICATION ONLY

Rev	Description	Drawn	Checked	Approved	Date	Rev	Description	Drawn	Checked	Approved	Date	е	-
0	FIRST DMC SUBMISSION	SZ	JW	CPC	16/03/12						/.	/	
1	THIRD DMC SUBMISSION	SZ	JW	CPC	02/08/12						/.	/	
2	FIFTH DMC SUBMISSION	SZ	JW	CPC	21/01/13						/.	/	
3	SEVENTH DMC SUBMISSION	SZ	JW.	CPC	22/08/13						/_	/	
4	TENTH DMC SUBMISSION	SZ	JW	CPC	12/12/14						/_	_/	
5	ELEVENTH DMC SUBMISSION	SZ	JW		13/10/15	1					/_	/	
6	TWELFTH DMC SUBMISSION	TM	CSM	CPC	18 / 01 / 15	100					/.	_/	
					-/-/-						/-	/	
					//_						/-	_/	

RONALD LU & PARTNERS

Ronald Lu & Partners (Hong Kong) Ltd. 呂元祥建築師事務所(香港)有限公司

Tel : (852) 2891 2212 Fax: (852) 2834 5442

I P	rn	A	r	٠	т	ы
1		ľ	4	•	, "	41


PROPOSED RESIDENTIAL
DEVELOPMENT AT TUNG CHUNG
AREA 55B, TCTL NO.37

DMC PLAN GROUND FLOOR PLAN &
FIRST FLOOR PLAN
FOR DUPLEX 2A & 2B

Drawing Title

Project No	10058LI	Issue Date. 18 JAN 2016								
	ad File No. J:\10058L\\DRAWING\CD\DMC\PLOT\A-DMC35 .dwg									
SCALE.	200	wc (rto i /k-onic 33 .dwg								

A/DMC35

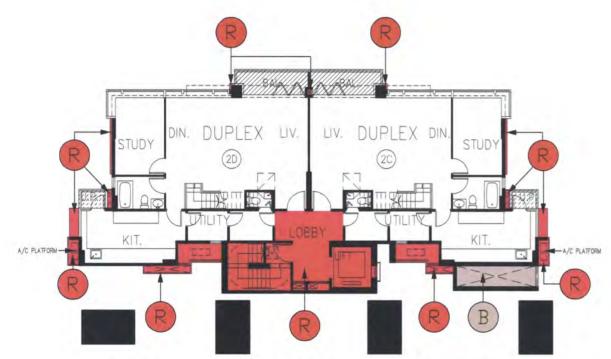

SECOND FLOOR PLAN FOR DUPLEX 2C & 2D

LEGEND :

B CARP

CARPARK COMMON AREAS



DUPLEX COMMON AREAS





BALCONY AREAS



UTILITY PLATFORM AREAS

NOTE: THIS PLAN IS FOR IDENTIFICATION ONLY

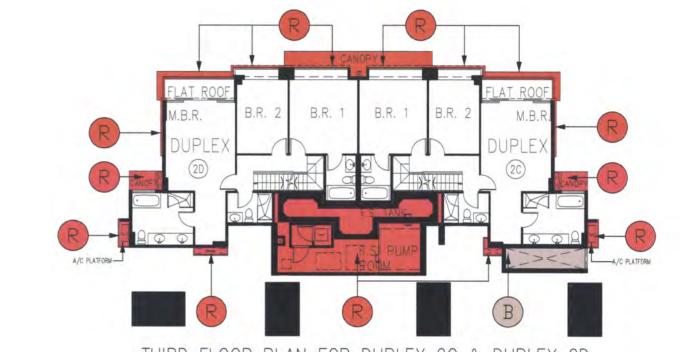

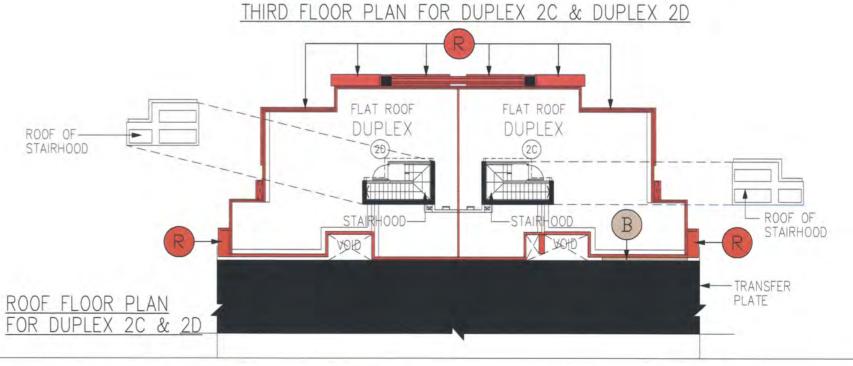

Rev	Description	Drawn	Checked	Approved	Date	Rev	Description	Drawn	Checked	Approved	Dat	te	
0	FIRST DMC SUBMISSION	SZ	JW	CPC	16/03/12						/	/	_
1	THIRD DMC SUBMISSION	SZ	JW	CPC	02/08/12						/	/	
2	FIFTH DMC SUBMISSION	SZ	JW	CPC	21/01/13						/	_/	
3	SEVENTH DMC SUBMISSION	SZ	JW	CPC	22/08/13				-		/	_/	
4	TENTH DMC SUBMISSION	SZ	JW	CPC	12/12/14						/	/	
5	ELEVENTH DMC SUBMISSION	SZ	JW	CPC	13/10/15						/	/	_
6	TWELFTH DMC SUBMISSION	TM	CSM	CPC	18/01/16						/	/	
					//_						/	/	_



AMMIEUT | PLAMEK | MIEBER DESIMEES Ronald Lu & Partners (Hong Kong) Ltd. 吕元祥建築師事務所(番港)有限公司 33rd Floor, Wu Chung House, 23S Gueen's Road East.

Tel (852) 2891 2212 Fax (852) 2834 5442

Troject nos
PROPOSED RESIDENTIAL
DEVELOPMENT AT TUNG CHUN
AREA 55B, TCTL NO.37

٦	Drawing Title
١	DMC PLAN -
	SECOND FLOOR PLAN,
2	THIRD FLOOR PLAN &
1	ROOF FLOOR PLAN
	FOR DUPLEX 2C & 2D

Issue Date. 18 JAN 2016									
Cad File No.									
U:\10058LI\DRAWING\CD\DMC\PLOT\A-DMC36 .dwg									





LEGEND :

B CARPARK COMMON AREAS



DUPLEX COMMON AREAS

BALCONY AREAS

UTILITY PLATFORM AREAS

NOTE: THIS PLAN IS FOR IDENTIFICATION ONLY

Rev	Description	Drawn	Checked	Approved	Date	Rev	Description	Drawn	Checked	Approved	Dat	e	
0	FIRST DMC SUBMISSION	SZ	JW	CPC	16/03/12					1	/	/	/_
1	THIRD DMC SUBMISSION	SZ	JW	CPC	02/08/12						/	/	/_
2	FIFTH DMC SUBMISSION	SZ	JW	CPC	21/01/13						/	/	/_
3	SEVENTH DMC SUBMISSION	SZ	JW	CPC	22/08/13	1					/	/	/_
4	TENTH DMC SUBMISSION	SZ	JW	CPC	12/12/14						/	/	/_
5	ELEVENTH DMC SUBMISSION	SZ	JW	CPC	13/10/15						/	/	/_
5	TWELFTH DMC SUBMISSION	SZ	CSM	CPC	18/01/16						/	/	/_
					-/-/-						/	/	/_
					//_					1	/	/	/_



ARONEUS | PLANNES | NEIRING STUMES |
RONAID Lu & Partners (Hong Kong) Ltd.
B元祥罐架師事務所(香港)有限公司
33rd Floor, Wu Chung House,
213 Queen's Road East,
Wanchai, Hong Kong


Tel: (852) 2891 2212 Fax: (852) 2834 5442


Project Title	
PROPOSED RESIDENTIAL DEVELOPMENT AT TUNG AREA 55B, TCTL NO.37	CHUNG

1	DMC PLAN -
G	GROUND FLOOR PLAN &
	FIRST FLOOR PLAN
	FOR DUPLEX 3A & 3B

Drawing Title

Project No. 10058LI	Issue Date. 18 JAN 2016
Cad File No.	
U:\1005BLI\DRAWING\CD\D	MC\PLOT\A-DMC37.dwg
SCALE. 1 : 200	
Drawing No.	
A/DMC3	7

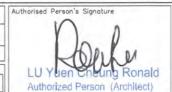

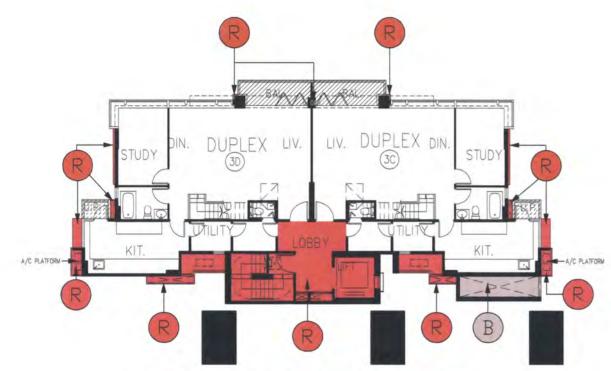

SECOND FLOOR PLAN FOR DUPLEX 3C & 3D

LEGEND :



CARPARK COMMON AREAS



DUPLEX COMMON AREAS




BALCONY AREAS




UTILITY PLATFORM AREAS

NOTE: THIS PLAN IS FOR IDENTIFICATION ONLY

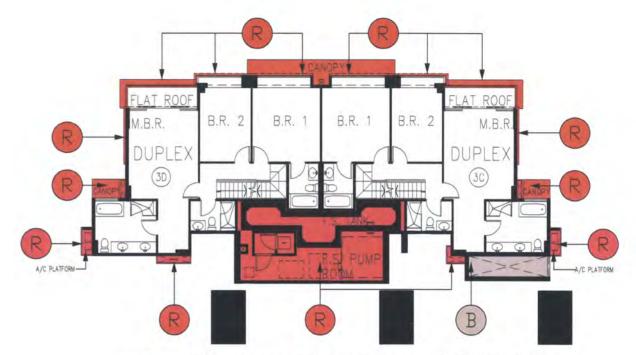

THIRD FLOOR PLAN FOR DUPLEX 3C & DUPLEX 3D

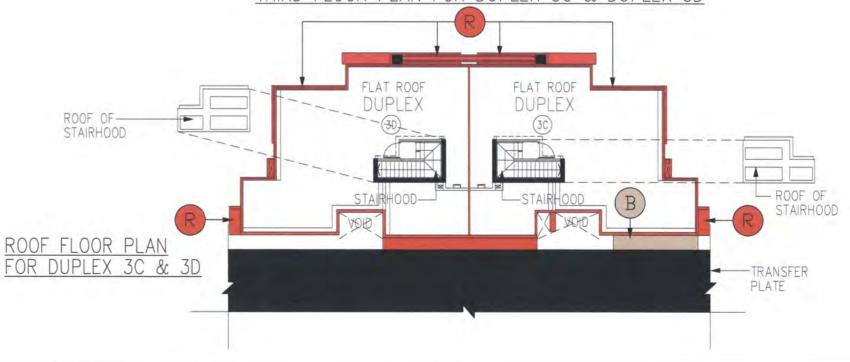

Rev	Description	Drawn	Checked	Approved	Date	Rev	Description	Drawn	Checked	Approved	Dat	e	
0	FIRST DMC SUBMISSION	SZ	JW	CPC	16/03/12						/	/	_
1	THIRD DMC SUBMISSION	SZ	JW	CPC	02/08/12						/	/	
2	FIFTH DMC SUBMISSION	SZ	JW	CPC	21/01/13						/	/	
3	SEVENTH DMC SUBMISSION	SZ	JW	CPC	22/08/13						/	/	
4	TENTH DMC SUBMISSION	SZ	JW	CPC	12/12/14						/	/	_
5	ELEVENTH DMC SUBMISSION	SZ	JW	CPC	13/10/15						/	/	
6	TWELFTH DMC SUBMISSION	TM	CSM	CPC	18 / 01 / 16						/	/	
					//						/	/	_
					//						1	1	1

RONALD LU & PARTNERS

ARRIGIO TUANGO INEBOREDIANGO
RONAID Lu & Partners (Hong Kong) Ltd.
日元祥建築師事務所(香港)有限公司
33rd Floor, Wu Chung House.
213 Queen's Road East,
Whenhall House Mens

Tel (852) 2891 2212 Fax (852) 2834 5442

Project Title		
PROPOSED	RESIDENTIAL	
DE VELOPME	NT AT TUNG	

AREA 55B, TCTL NO.37


NTIAL
TUNG CHUNG
10.37

TUNG CHUNG
TORWING TITLE
DMC PLAN —
SECOND FLOOR PLAN,
THIRD FLOOR PLAN &
ROOF FLOOR PLAN
FOR DUPLEX 3C & 3D


Project No. 10058LI	Issue Date. 18 JAN 2016
Cad File No. U:\10058LI\DRAWNG\CD\0	DMC\PLOT\A-DMC38.dwg
SCALE. 1 : 200	






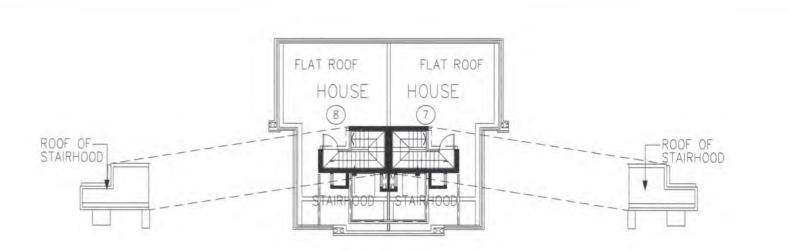


SECOND FLOOR PLAN FOR HOUSE 7 & 8

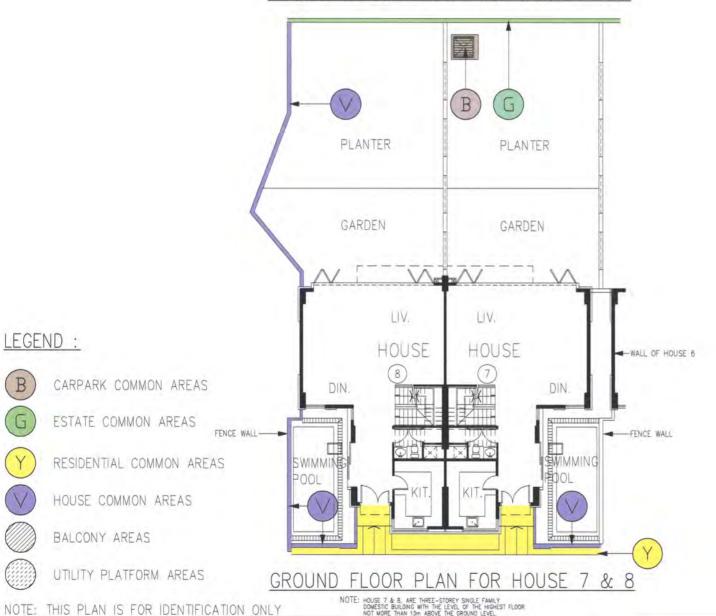



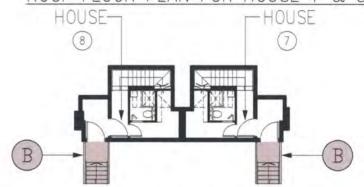

BASEMENT PLAN FOR HOUSE 7 & 8

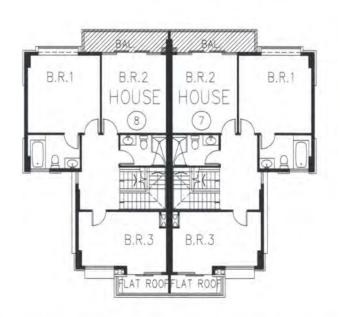

FIRST FLOOR PLAN FOR HOUSE 7 & 8

Rev	Description	Drawn	Checked	Approved	Date	Rev	Description	Drawn	Checked	Approved	Date	2
0	FIRST DMC SUBMISSION	SZ	JW	CPC	16/03/12						/-	_/_
1	THIRD DMC SUBMISSION	SZ	JW	CPC	02/08/12						_/_	_/_
2	FIFTH DMC SUBMISSION	SZ	JW	CPC	21 / 01 / 13						_/_	1
3	SEVENTH DMC SUBMISSION	SZ	JW	CPC	22/08/13					1	_/-	_/_
4	TENTH DMC SUBMISSION	SZ	JW	CPC	12/12/14						_/_	_/_
5	ELEVENTH DMC SUBMISSION	SZ	JW	CPC	13/10/15						/_	_/_
6	TWELFTH DMC SUBMISSION	TM	CSM	CPC	18/01/16						/_	_/_
					-/-/						/-	_/-
					-/-/-						/_	_/-

LEGEND :

ESTATE COMMON AREAS

HOUSE COMMON AREAS

BALCONY AREAS

B

RONALD LU &PARTNERS

Ronald Lu & Partners (Hong Kong) Ltd. 呂元祥建築師事務所(香港)有限公司

Project Title

Drawing Title PROPOSED RESIDENTIAL


DEVELOPMENT AT TUNG CHUNG


AREA 55B, TCTL NO.37

DMC PLAN GROUND FLOOR PLAN,
FIRST FLOOR PLAN, SECOND FLOOR
PLAN & ROOF FLOOR PLAN
FOR HOUSE 7 & 8


Project No. 10058LI Issue Date. 18 JAN 2016 Cad File No. U:..\10058L\DRAWING\CD\DMC\PLOT\A-DMC39 .dwg | SCALE. 1 = 200 Drawing No.


A/DMC39

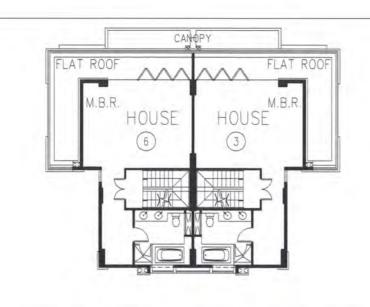


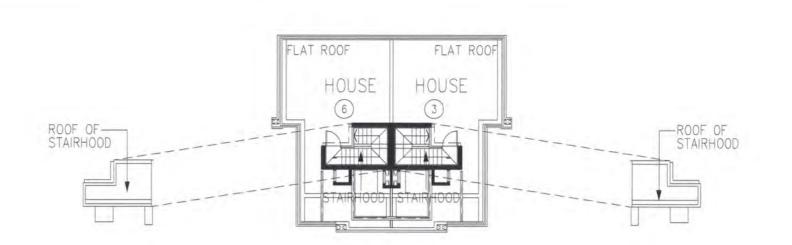


SECOND FLOOR PLAN FOR HOUSE 3 & 6

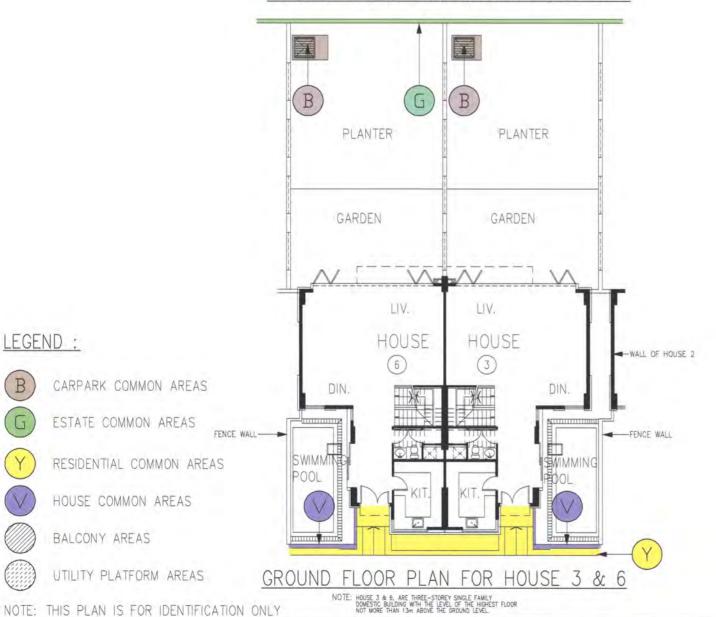

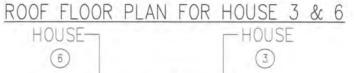

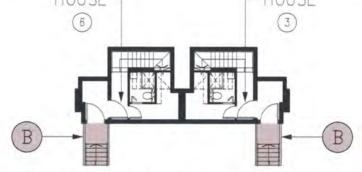

BASEMENT PLAN FOR HOUSE 3 & 6

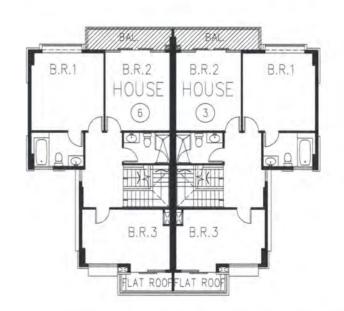

FIRST FLOOR PLAN FOR HOUSE 3 & 6

Rev	Description	Drawn	Checked	Approved	Date	Rev	Description	Drawn	Checked	Approved	Date		
0	FIRST DMC SUBMISSION	SZ	JW	CPC	16/03/12						/_	_/	
1	THIRD DMC SUBMISSION	SZ	JW	CPC	02/08/12						/_	_/	Ξ
2	FIFTH DMC SUBMISSION	SZ	JW	CPC	21/01/13						/_	_/	
3	SEVENTH DMC SUBMISSION	SZ	JW	CPC	22/08/13						_/-	_/	
4	TENTH DMC SUBMISSION	SZ	JW	CPC	12/12/14						/_	_/.	
5	ELEVENTH DMC SUBMISSION	SZ	JW	CPC	13/10/15						/_	_/.	
6	TWELFTH DMC SUBMISSION	TM	CSM	CPC	18/01/16						/_	_/	
					//						/-	_/.	
					///						1	1	

LEGEND :

CARPARK COMMON AREAS

ESTATE COMMON AREAS

HOUSE COMMON AREAS

UTILITY PLATFORM AREAS

BALCONY AREAS

RONALD LU &PARTNERS

Ronald Lu & Partners (Hong Kong) Ltd. 呂元祥建築師事務所(香港)有限公司

Tel (852) 2891 2212 Fax: (852) 2834 5442

Project fille	
PROPOSED RESIDENTIAL	
DEVELOPMENT AT TUNG	CHUN
AREA 55B, TCTL NO.37	

	Drawing Title	
G	DMC PLAN — GROUND FLOOR PLAN, FIRST FLOOR PLAN, SECOND PLAN & ROOF FLOOR PLAN FOR HOUSE 3 & 6	FLOOR

Cod File No. U:\10058L\DRAWING\CD\DMC\PLOT\A-DMC40.dwg SCALE. 1 200	Project No.	058LI Issue Date. 18 JAN 2016
SCALE		מארות מור מו מור מו מור מו מור מור מור מור מו
	A/I	DMC40





Rev	Description	Drawn	Checked	Approved	Date	Rev	Description	Drawn	Checked	Approved	Date	
0	FIRST DMC SUBMISSION	SZ	JW	CPC	16/03/12						/-	-/-
1	THIRD DMC SUBMISSION	SZ	JW	CPC	02/08/12						/_	_/_
2	FIFTH DMC SUBMISSION	SZ	JW	CPC	21 / 01 / 13						/-	_/_
3	SEVENTH DMC SUBMISSION	SZ	JW	CPC	22/08/13						/_	_/_
4	TENTH DMC SUBMISSION	SZ	JW	CPC	12/12/14						/_	_/_
5	ELEVENTH DMC SUBMISSION	SZ	JW	CPC	13/10/15						/_	_/_
6	TWELFTH DMC SUBMISSION	TM	CSM	CPC	18/01/16						/_	_/_
					//_						/_	_/_

Ronald Lu & Partners (Hong Kong) Ltd. 呂元祥建築師事務所(香港)有限公司

Tel (852) 2891 2212 Fax (852) 2834 5442


Project Title

PROPOSED RESIDENTIAL
DEVELOPMENT AT TUNG CHUNG
AREA 55B, TCTL NO.37

DIFFORMING THE DMC PLAN —
GROUND FLOOR PLAN, FIRST FLOOR PLAN, SECOND FLOOR PLAN & ROOF FLOOR PLAN FOR HOUSE 1 & 2


Project No.	10058LI	Issue Date. 18 JAN 2016
Cad File No.		
IL MODERNIA	nimin inin	uni mi ari i mini i
U:\\UU000LI\U	JKAWING YEU YU	MC\PLUT\A-DMC41.dwg
SCALE.		MC\PLOT\A-DMC41 ,dwg

A/DMC41

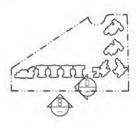



SIGNAGE 4

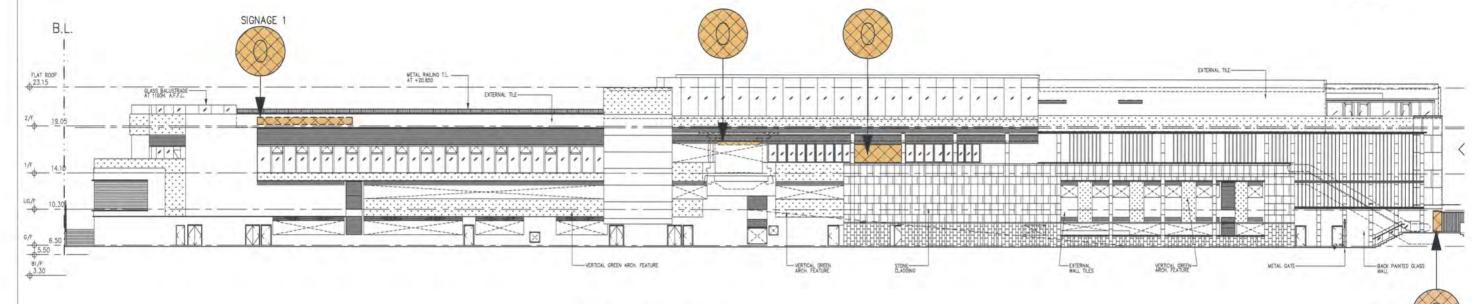

LEGEND :

COMMERCIAL ACCOMMODATION

EXTERNAL WALL SIGNAGE SPACE

ESTATE COMMON AREAS

24 HRS PEDESTRIAN WALKWAY

CARPARK COMMON AREAS

RESIDENTIAL COMMON AREAS


TOWER COMMON AREAS

TOWER COMMON AREAS (WIDER COMMON CORRIDORS)

HOUSE COMMON AREAS

DUPLEX COMMON AREAS

NOTE: THIS PLAN IS FOR IDENTIFICATION ONLY

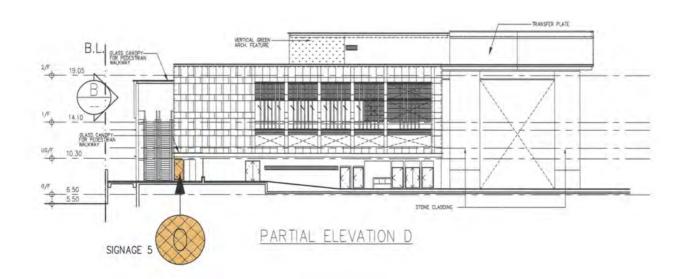

Rev	Description	Drawn	Checked	Approved	Date	Rev	Description	Drawn	Checked	Approved	Dat	e	
0	FIFTH DMC SUBMISSION	TWS	CAC	CPC	17/01/13	1. 1.			17		/	/	
A	SIXTH DMC SUBMISSION	TWS	CAC	CPC	26/02/13						/	/	
B	EIGHTH DMC SUBMISSION	TWS	CAC	CPC	04/10/13	12.22.2					/	/	
C	TENTH DMC SUBMISSION	TWS	CAC	CPC	01/12/14	100				1	/	/	
D	ELEVENTH DMC SUBMISSION	TM	CSM	CPC	13 / 10 / 15						/	/	
D	TWELFTH DMC SUBMISSION	TM	CSM	CPC	18/01/16						/	/	
					-1-1-				-		/	/	_
					-/-/-						-/	/	_

RONALD LU & PARTNERS

PARTIAL ELEVATION B

ARRIBEST PELANESS INFRISOR PELANES.
Ronald Lu & Partners (Hong Kong) Ltd.
吕元神禮藥師事務所(香港)有限公司
33rd Floor. Wu Chung House.
215 Gueen's Road East.
Wanchai. Hong Kong

Tel	(852)	2891	2212
	(852)		

Project Ti	tle			
PROP	DSED	RESID	ENTIAL	
DEVEL	OPME	NT AT	TUNG	CHUN
AREA	55B,	TCTL	NO.37	

ELEVATION
LLLVAIIUN

Drawing Title

Project No.	10058LI	Issue Date. 18 JAN 2016
Cod File No.		DMC\PLOT\A-DMC42 .dwq
	THE TOPE	

SCALE.	1 : 400	
Disable Al		

